



Do not scale from this drawing. The copyright for this drawing remains with Batch Valley Design unless agreed otherwise.

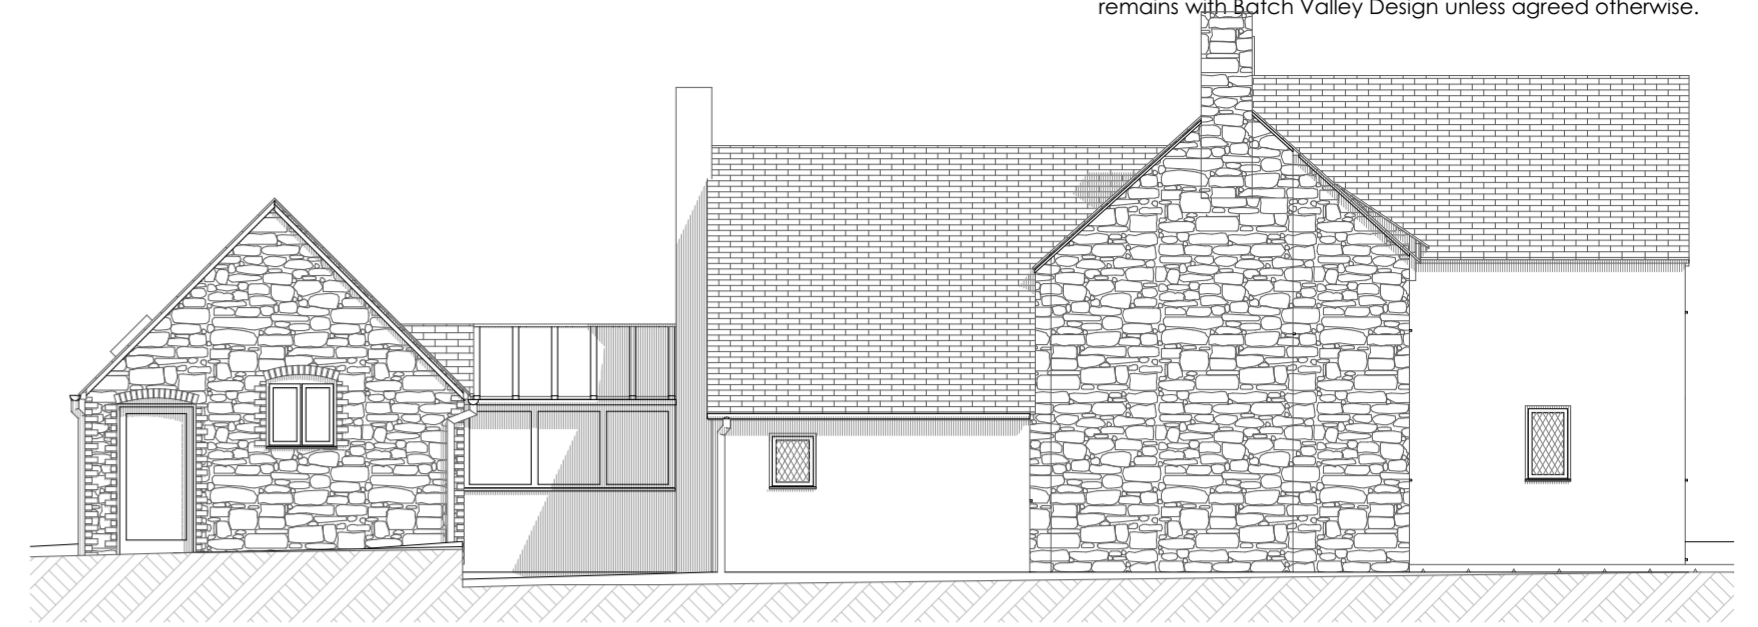

E-01 SOUTH WEST 1:100




E-02 NORTH WEST 1:100

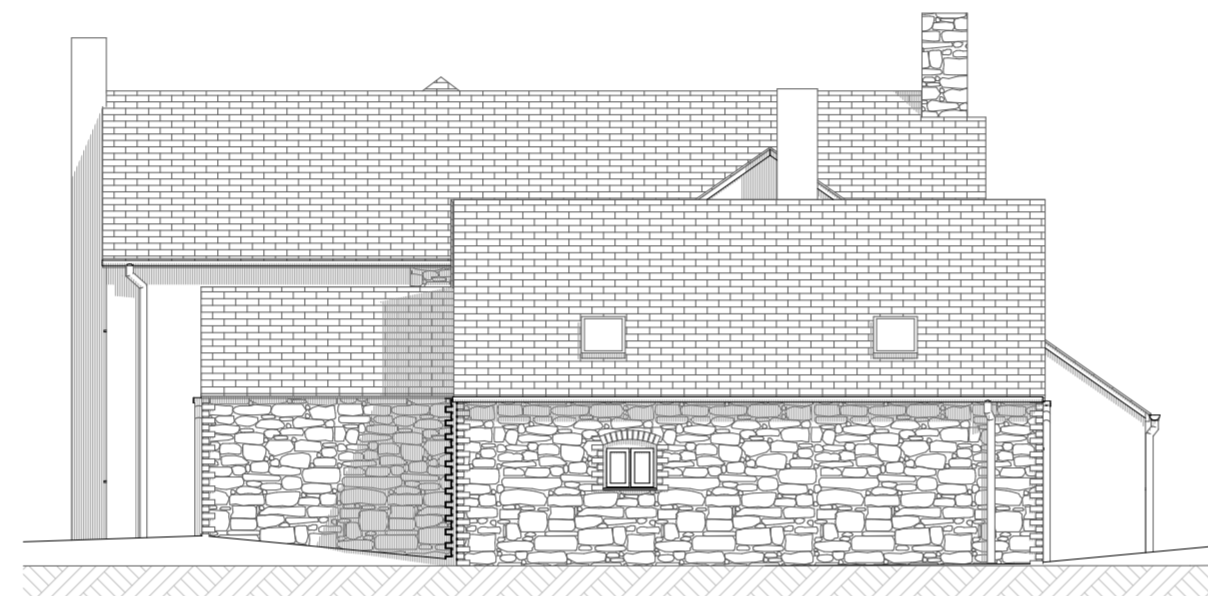


E-03 NORTH EAST 1:100



E-04 SOUTH EAST 1:100

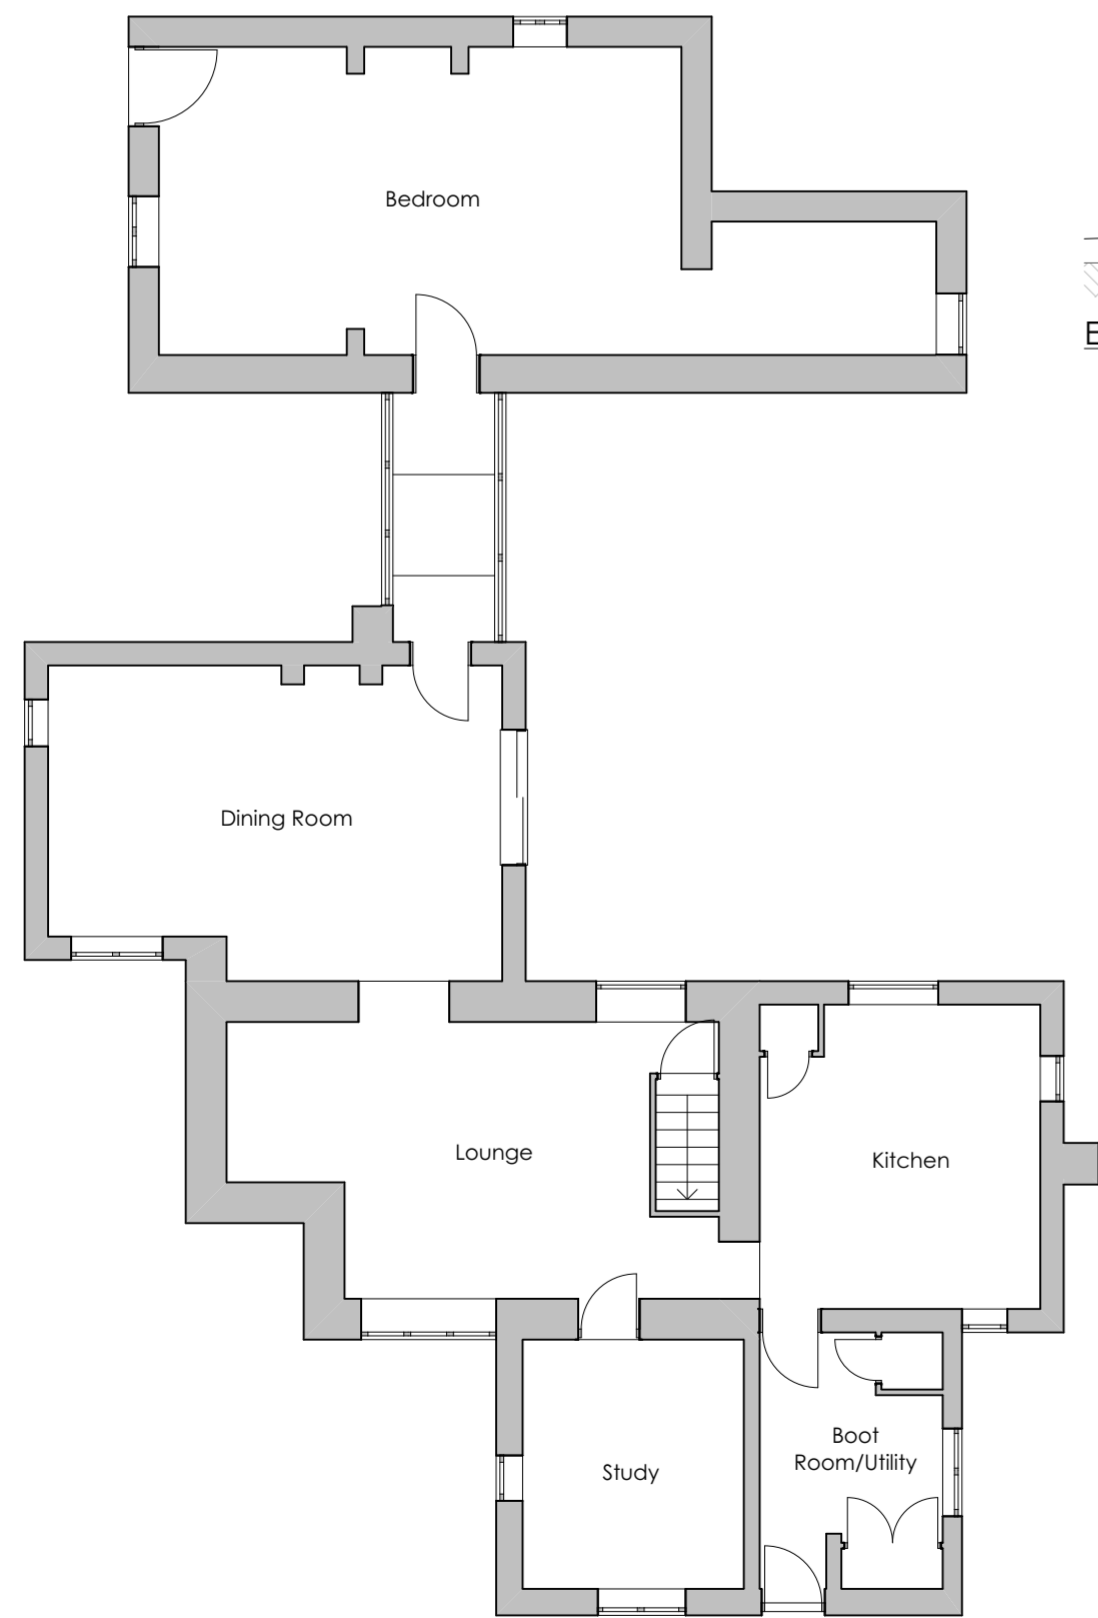

0. GROUND FLOOR 1:100

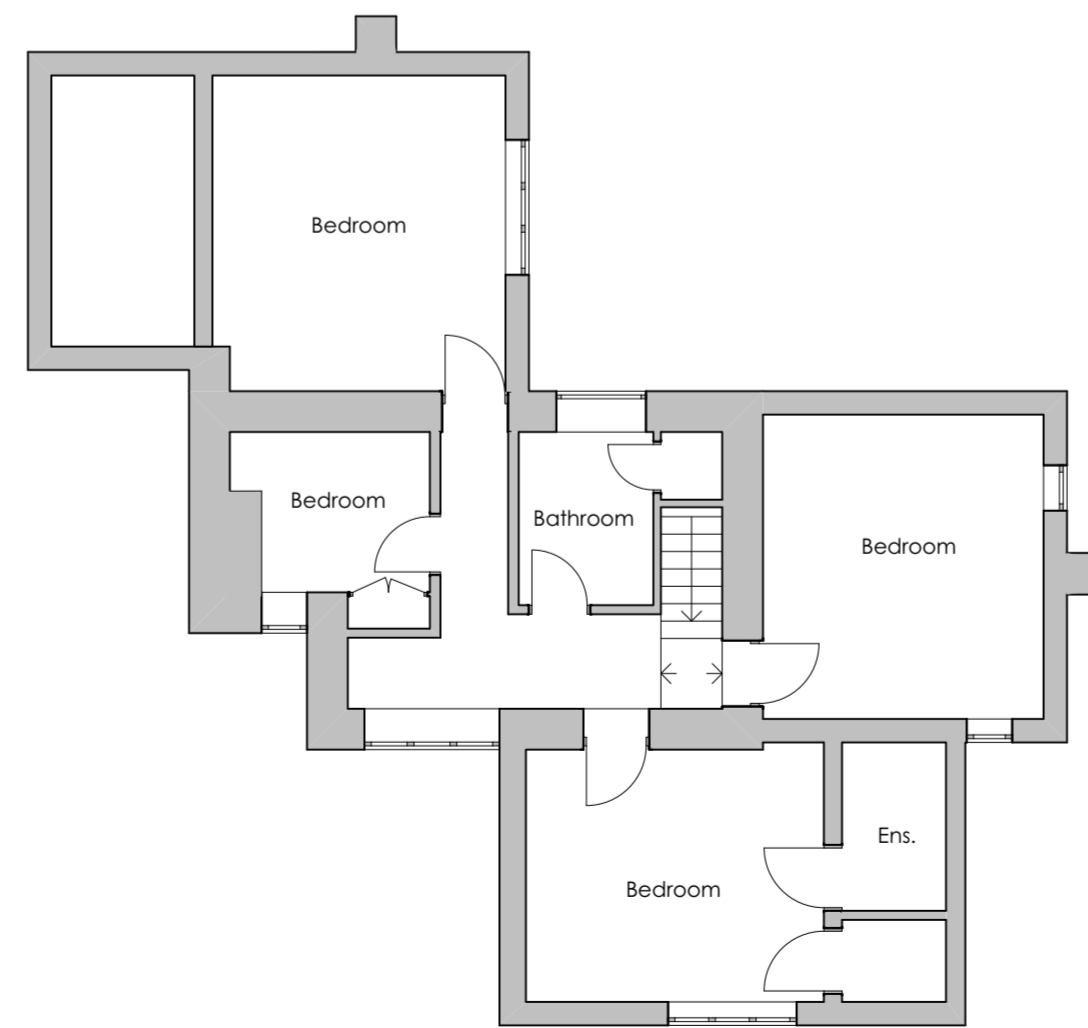

1. FIRST FLOOR 1:100

BATCH VALLEY DESIGN
ARCHITECTURAL SERVICES

job title	REPLACEMENT DWELLING	
client	Evenwood Cottage	
location	SHREWSBURY	
address	SY5 6BE	
client	JONES	
drawing	PLANS AND ELEVATIONS AS EXISTING	
stage	PLANNING	
drawing scale	1 : 100	paper size
		A2
job. num. rev.	600.22	
date	SEPT 2021	
contact	info@batchvalleydesign.com	t. 07773 388837