


FIRST FLOOR

1:100

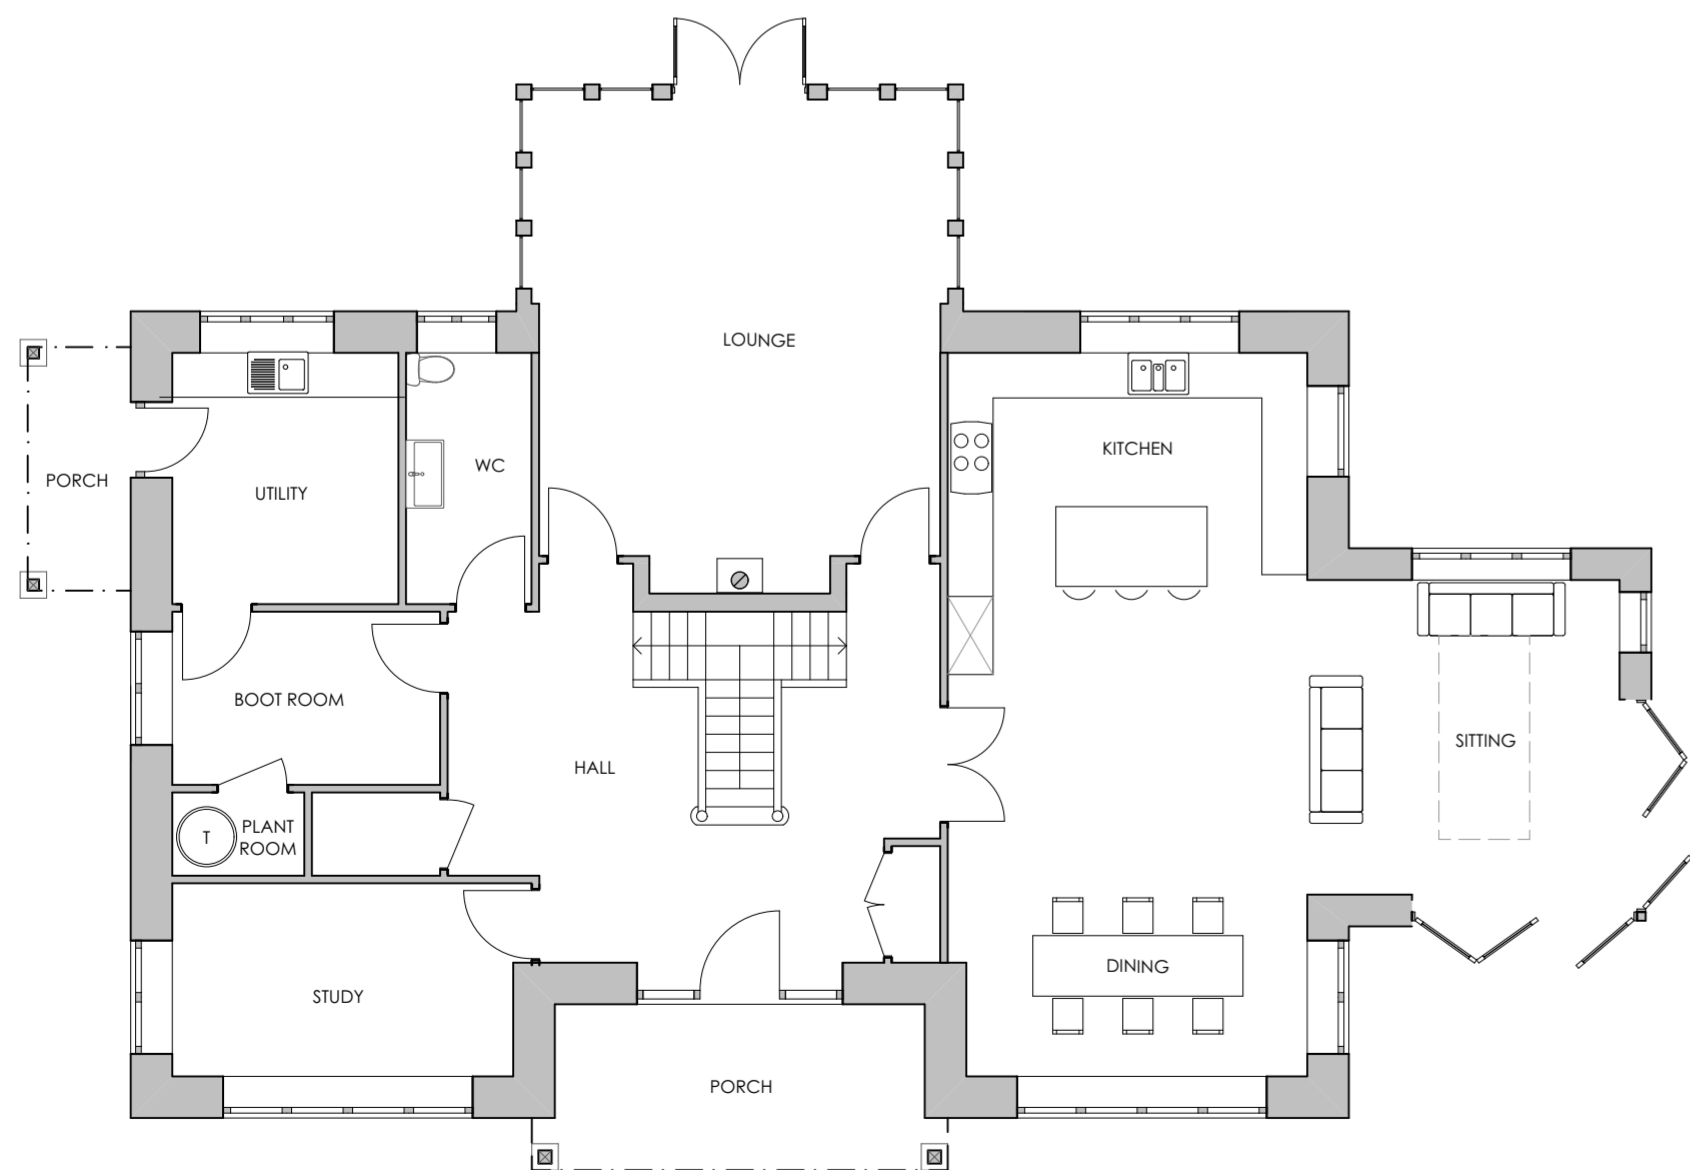

GROUND FLOOR

1:100



PROPOSED SITE PLAN

1:200

**BATCH VALLEY DESIGN**  
ARCHITECTURAL SERVICES

job title	Replacement Dwelling	
client	Evenwood Cottage	
client	Evenwood	
client	SY5 6BE	
client	JONES	
drawing	PROPOSED PLANS	
drawing	PLANNING	
drawing scale	as shown	paper size A2
job.	num.	rev.
600.20		
date	SEPT 2021	
info@batchvalleydesign.com	t. 07773 388837	