


**01**

A-0100

# Location Plan

SCALE 1: 1250

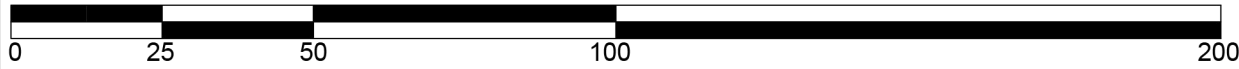

**SAFETY, HEALTH AND ENVIRONMENTAL INFORMATION**

In addition to the hazards/risks normally associated with the types of work detailed on this drawing, note the following:

**CONSTRUCTION**

**MAINTENANCE/CLEANING**

**DECOMMISSIONING/DEMOLITION**

Drawings are for the purpose of planning only

Rev.	Date	Description	By	Chkd	App'd

Rev.	Date	Description	By	Chkd	App'd

Omar Sherif  
 Architecture LTD  
 196 Tufnell Park Road, London, N7 0EE  
 Tel +44 (0)7557194842  
 Email info@omarsherif.com

Project Owner  
**A . C a k a**

Project Title  
**22 Knight's Avenue**  
 Ealing, W5 4PB

Drawing Title  
 Existing Drawings  
 Location Plan

Scale	Designed	Drawn	Checked	Authorised
1:1250	OS	OS	OS	OS
Original Size	Date	Date	Date	Date
A3	2021/07/14	2021/07/14	2021/07/14	2021/07/14
Drawing Number	Revision	Revision		
22KTA-PD-A-0100	01			