


ALL DIMENSIONS TO BE CHECKED ON SITE BY CONTRACTOR.

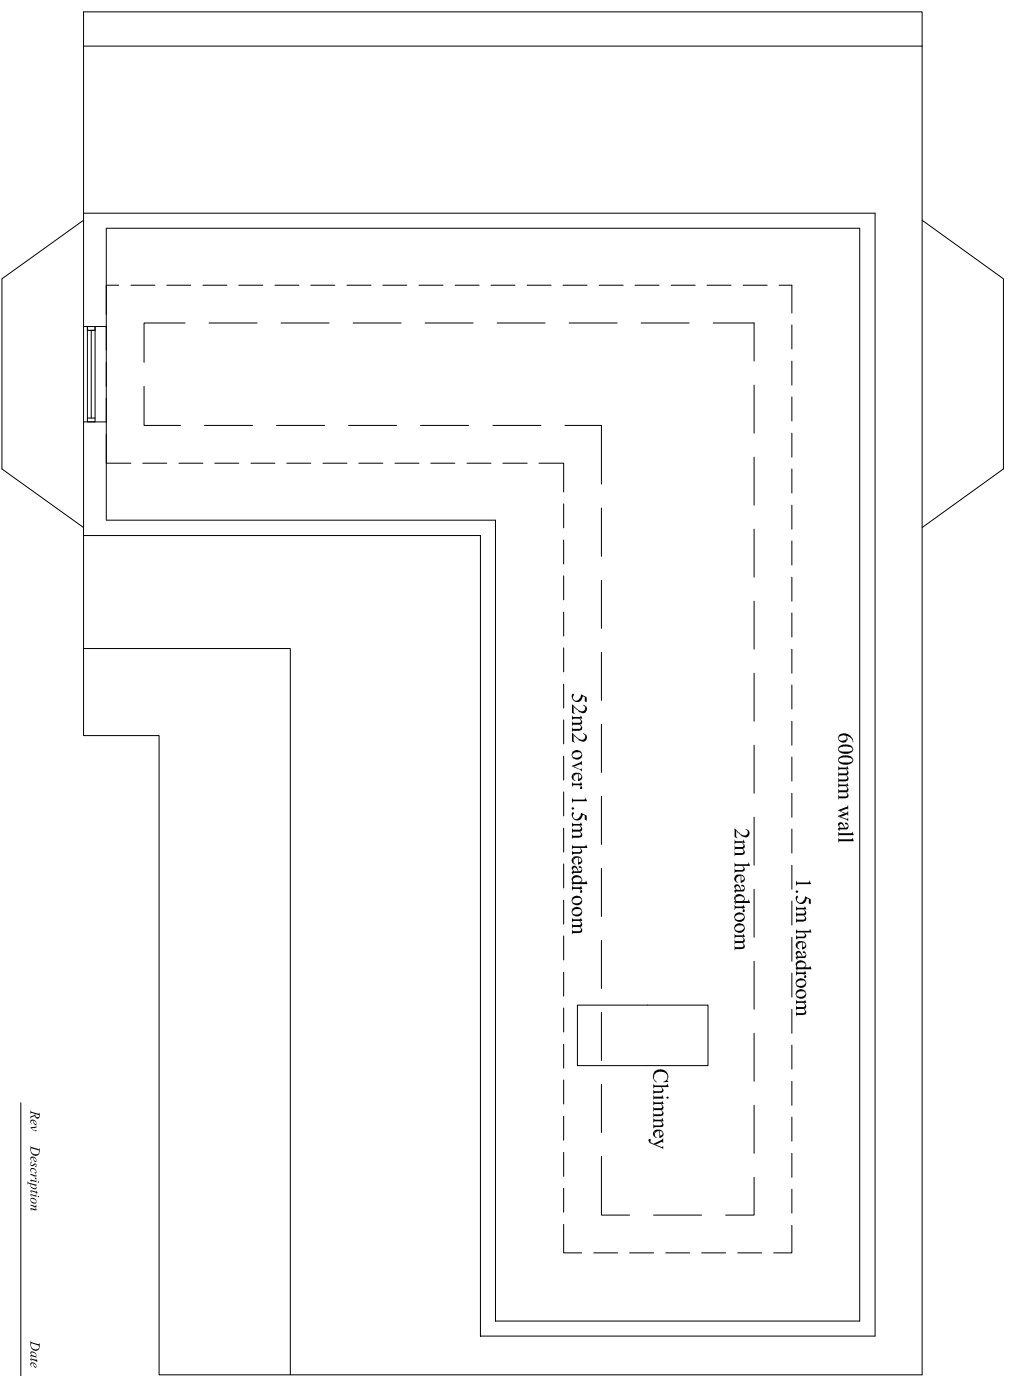

EXISTING LOFT PLAN 1:100
AREA - 52m²



Rev	Description	Date	By
-----	-------------	------	----

DWG TITLE EXISTING PLANS

1 KIRKBY ROAD
RAVENSHED
NOTTS
NG15 9HD

Client G HENSON
SCALE 1:100@A4
DATE AUG '21
DRAWING NO. KIRK-04 REV
ISSUE PLANNING