


PROPOSED LOFT PLAN 1:100
AREA - 52m²

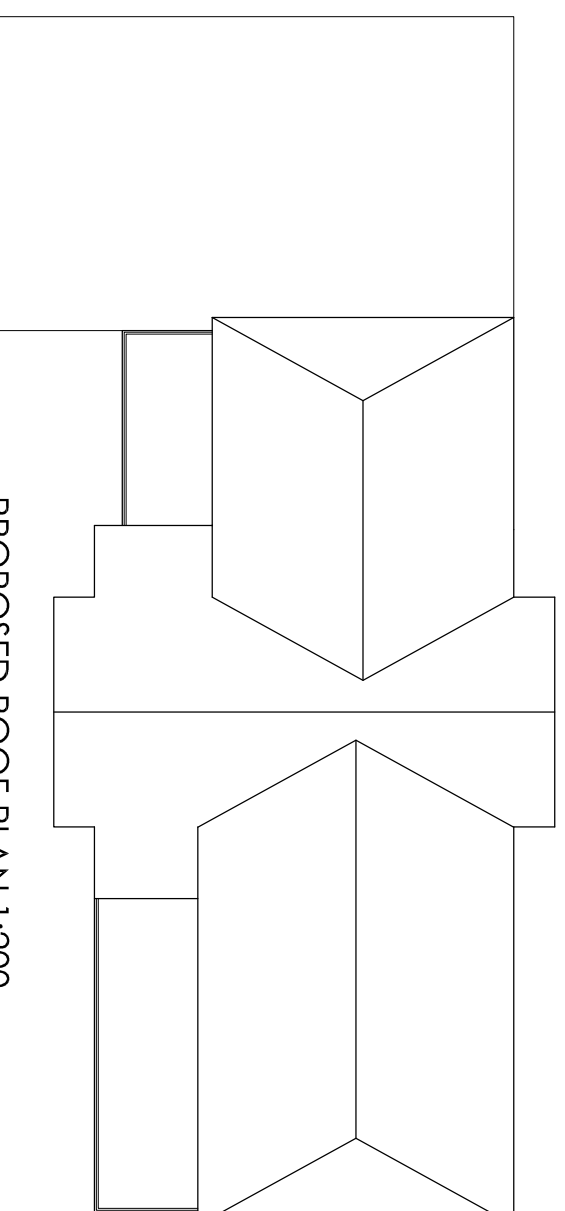

Rev	Description	Date	By
-----	-------------	------	----

DWG TITLE PROPOSED PLANS

1 KIRKBY ROAD
RAVENSHEAD
NOTTS
NG15 9HD

Client G HENSON
SCALE 1:100@A3
DATE AUG '21
DRAWING NO. KIRK-12 REV
ISSUE PLANNING

SCALE
1:100
0 1m 2m 3m 4m 5m 10m