


SITE LOCATION PLAN
NOT TO SCALE

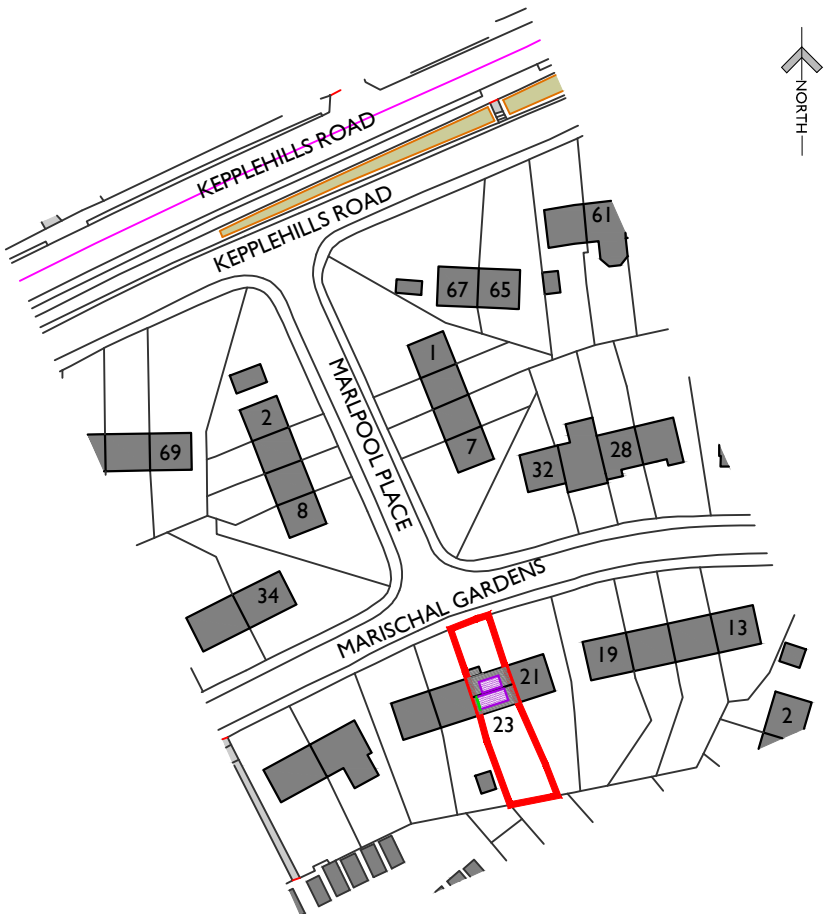

SITE LOCATION PLAN
SCALE 1:1250

COLIN THOMPSON
CHARTERED ARCHITECT

Old Chapel Road
Inverurie
Aberdeenshire
AB51 4QN
Tel 01467 672451
Fax 01467 672452
Mob 07909 964408
office@ctarchitect.co.uk

Project
PROPOSED ATTIC CONVERSION
AT:
23 MARISCHAL GARDENS
BUCKSBURN
ABERDEEN
FOR: MR ZIELINSKI

Drawing SITE LOCATION PLAN	
Scale 1:1250 (A4)	Date OCTOBER 2021
Drawn ST	Check *
Revision *	Drg No 0921/01-SLP

IF IN ANY DOUBT ASK - DO NOT SCALE