



EXISTING SECTION VIEW A-A
Scale In Metres
Scale 1:100

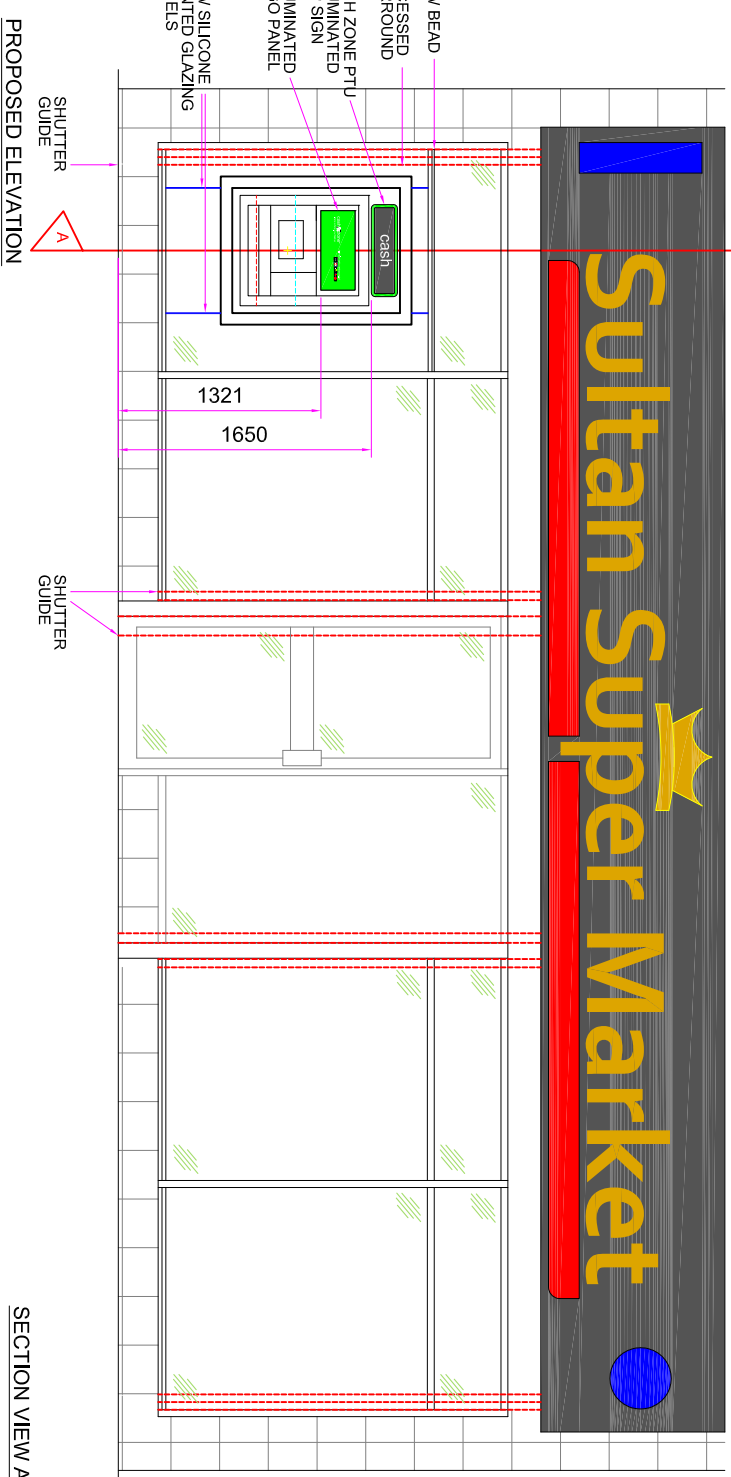

SECTION VIEW A-A
Scale In Metres
Scale 1:50

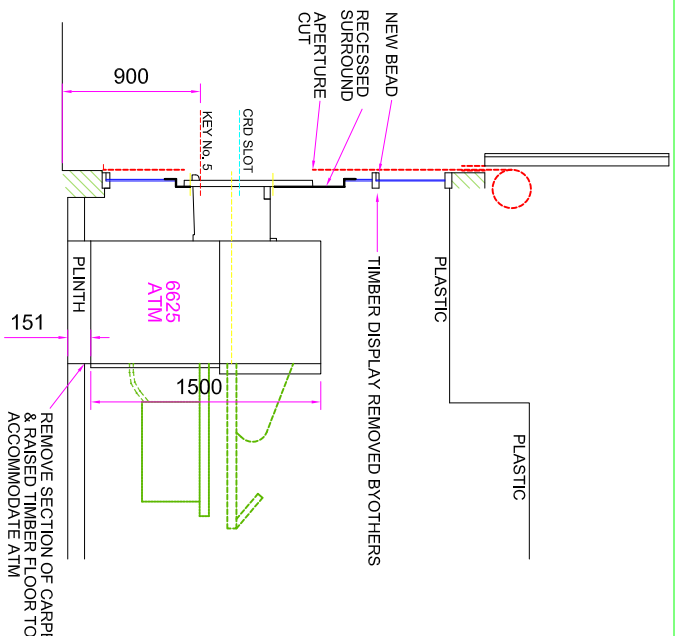

DO NOT SCALE EXCEPT FOR PLANNING AND BUILDING REGULATION PURPOSES

GENERAL NOTES

- LIGHTING:- ALL LIGHTING TO BE POSITIONED TO AVOID DIRECT GLARE ON THE EYES OF THE USER AND UNWANTED REFLECTIONS FROM THE SCREEN OR OPERATING FEATURES. GLARE FROM LIGHTING TO BE AVOIDED.
- SIGNAGE:- ALL SIGNAGE TO CONFORM TO BS 8300:2001 SECTIONS 9.2.2 LOCATION & DESIGN OF SIGNS & INFORMATION AND 9.2.3 VISUAL SIGNS.
- ALL NEW GLAZING CONFORMS TO BS 6206.
- ALL ELECTRICAL WORK CONFORMS TO BS 7671.
- IT IS ASSUMED THAT ALL PRELIMINARY WORKS CARRIED OUT / CONTRACTED BY THE SITE OWNER (SHOULD THEY BE REQUIRED BY THE PROJECT) ARE COMPLETED IN ACCORDANCE WITH CURRENT BUILDING REGULATIONS 2010 AND AMENDMENTS THEREAFTER

SITE NOTES

- FLOOR CONSTRUCTION: CARPET ON RAISED TIMBER FLOOR ON VINYL ON CONCRETE
- TTG INSTALL REMOVE EXISTING GLAZING PANEL
- MODIFY / REMOVE SECTION OF CARPET & RAISED TIMBER FLOOR TO SUIT PLINTH FORM ATM APERTURE CUT THROUGH SHUTTER CURTAIN
- INSTALL: BESPOKE 50MM DEEP RECESSED SURROUND, NEW SILICONE JOINTED GLAZING PANELS, GLAZING COLLAR, PLINTH, ATM, ELECTRICS AND ILLUMINATED SIGNAGE
- SUPPLY & FIT NEW NEW GLAZING BEAD

NOTES:

- NO ASBESTOS REGISTER ON SITE - ASBESTOS SURVEY REQUIRED PRIOR TO INVASIVE WORKS COMMENCING
- SCOTTISH SITE / PLANNING PRIOR TO ATM INSTALL REQUIRED
- CASH ZONE CONTRACT STATES OWNER WANTS MINIMAL SPACE TO BE TAKEN UP BEHIND COUNTER - NO ATM ENCLOSURE INSTALLED - CASH ZONE SECURITY TEAM TO ASSESS
- PARKING RESTRICTIONS APPLY / LOADING BAY / PARKING BAYS AVAILABLE

WORK TO BE CARRIED OUT BY OTHERS

- REMOVE TIMBER DISPLAY FIXED TO WINDOW FRAME
- RELOCATE 2 X CHILLERS MIN. 100MM (SEE PROPOSED PLAN), 2 X SHELVING UNITS AND LOOSE STOCK IN ATM INSTALL LOCATION
- ALSO TEMPORARILY RELOCATE 2 X CHILLERS FOR ATM INSTALL

SITE ADDRESS
SULTAN SUPER MARKET,
175 SARACEN STREET,
GLASGOW,
G22 5JN

TITLE
PROPOSED AUTOMATED TELLER MACHINE (ATM)
INSTALLATION FOR CASHZONE

NO	REVISION	DESCRIPTION
01	VARIOUS @A3	
02		
03		
04		

drawing approval

NAME:-
POSITION:-
DATE:-

APPROVED:-
SIGNED:-



DRAWN	DATE	SCALE
MAL	11/03/21	VARIOUS @A3

REFERRING NO.	SHEET	REVISION
EO23865		

DATE	BY