




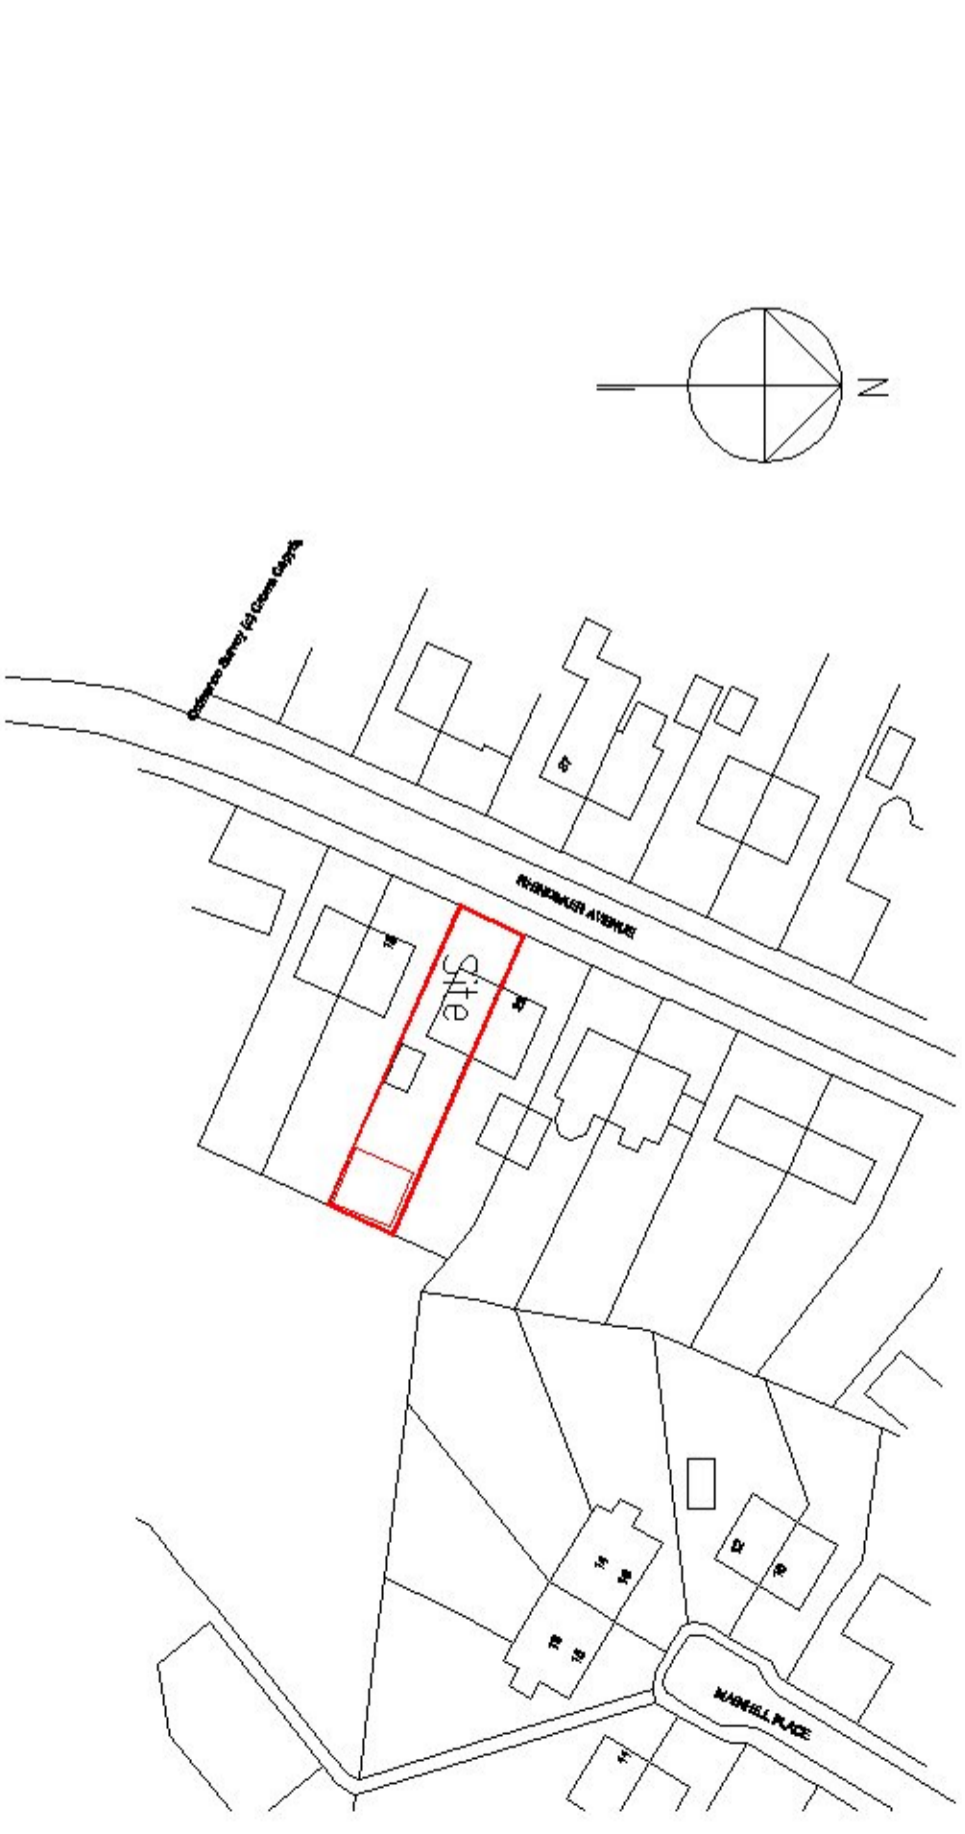

Block Plan 1:500

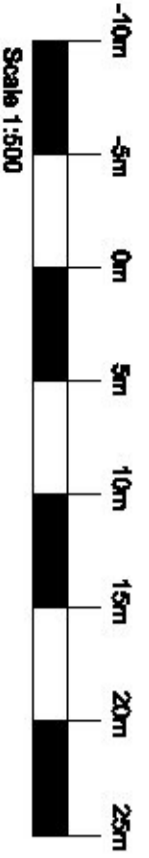

Location Plan 1:1250

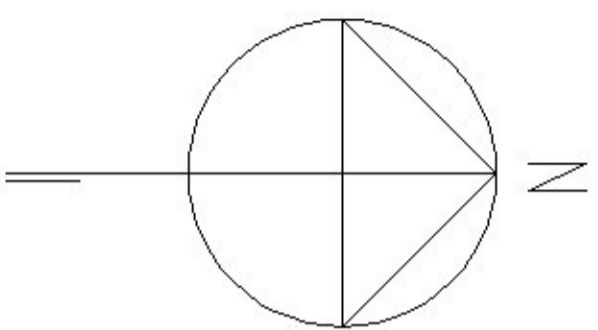

NOTES:
 This drawing is the copyright © property of James Baird Architecture - no copy of this drawing or any part thereof is permitted without prior written permission.
 Do not scale from this drawing. All existing dimensions to be checked on site prior to commencement of works or manufacturing of components.
 Any discrepancies to be brought to the attention of the architect.

Building Warrant Issue

REV.	AMENDMENT	BY	DATE

James Baird Architecture
 Auchmedden
 Ross Cottage Drive
 Fernlegair
 Hamilton

PROJECT:
 Proposed Garden Room at
 20 Rhindmuir Avenue
 Mrs B. Main

DRAWING:
 Block & Location Plans

SCALE	DATE	DRAWN BY:	CHECKED BY:
as noted	Sept. '21	JB	-

JOB REF.	DRAWING NUMBER	REV.	SIZE
888	01	-	A3