


Drawing	Proposed replacement windows	
	Window schedule	
Project	flat 1/1 12 Princes Terrace, Glasgow	
	G12 9JP	
Client	Ms Dee Mitchell	
Date	Sept 2021	Drawn Das
		Scale 1:20 on A3
Project No.	2154	Drawing No. 103
		Revision No. a

all final sizes to be checked on site
windows to be supplied by Woodfellas and
be fitted by specialist

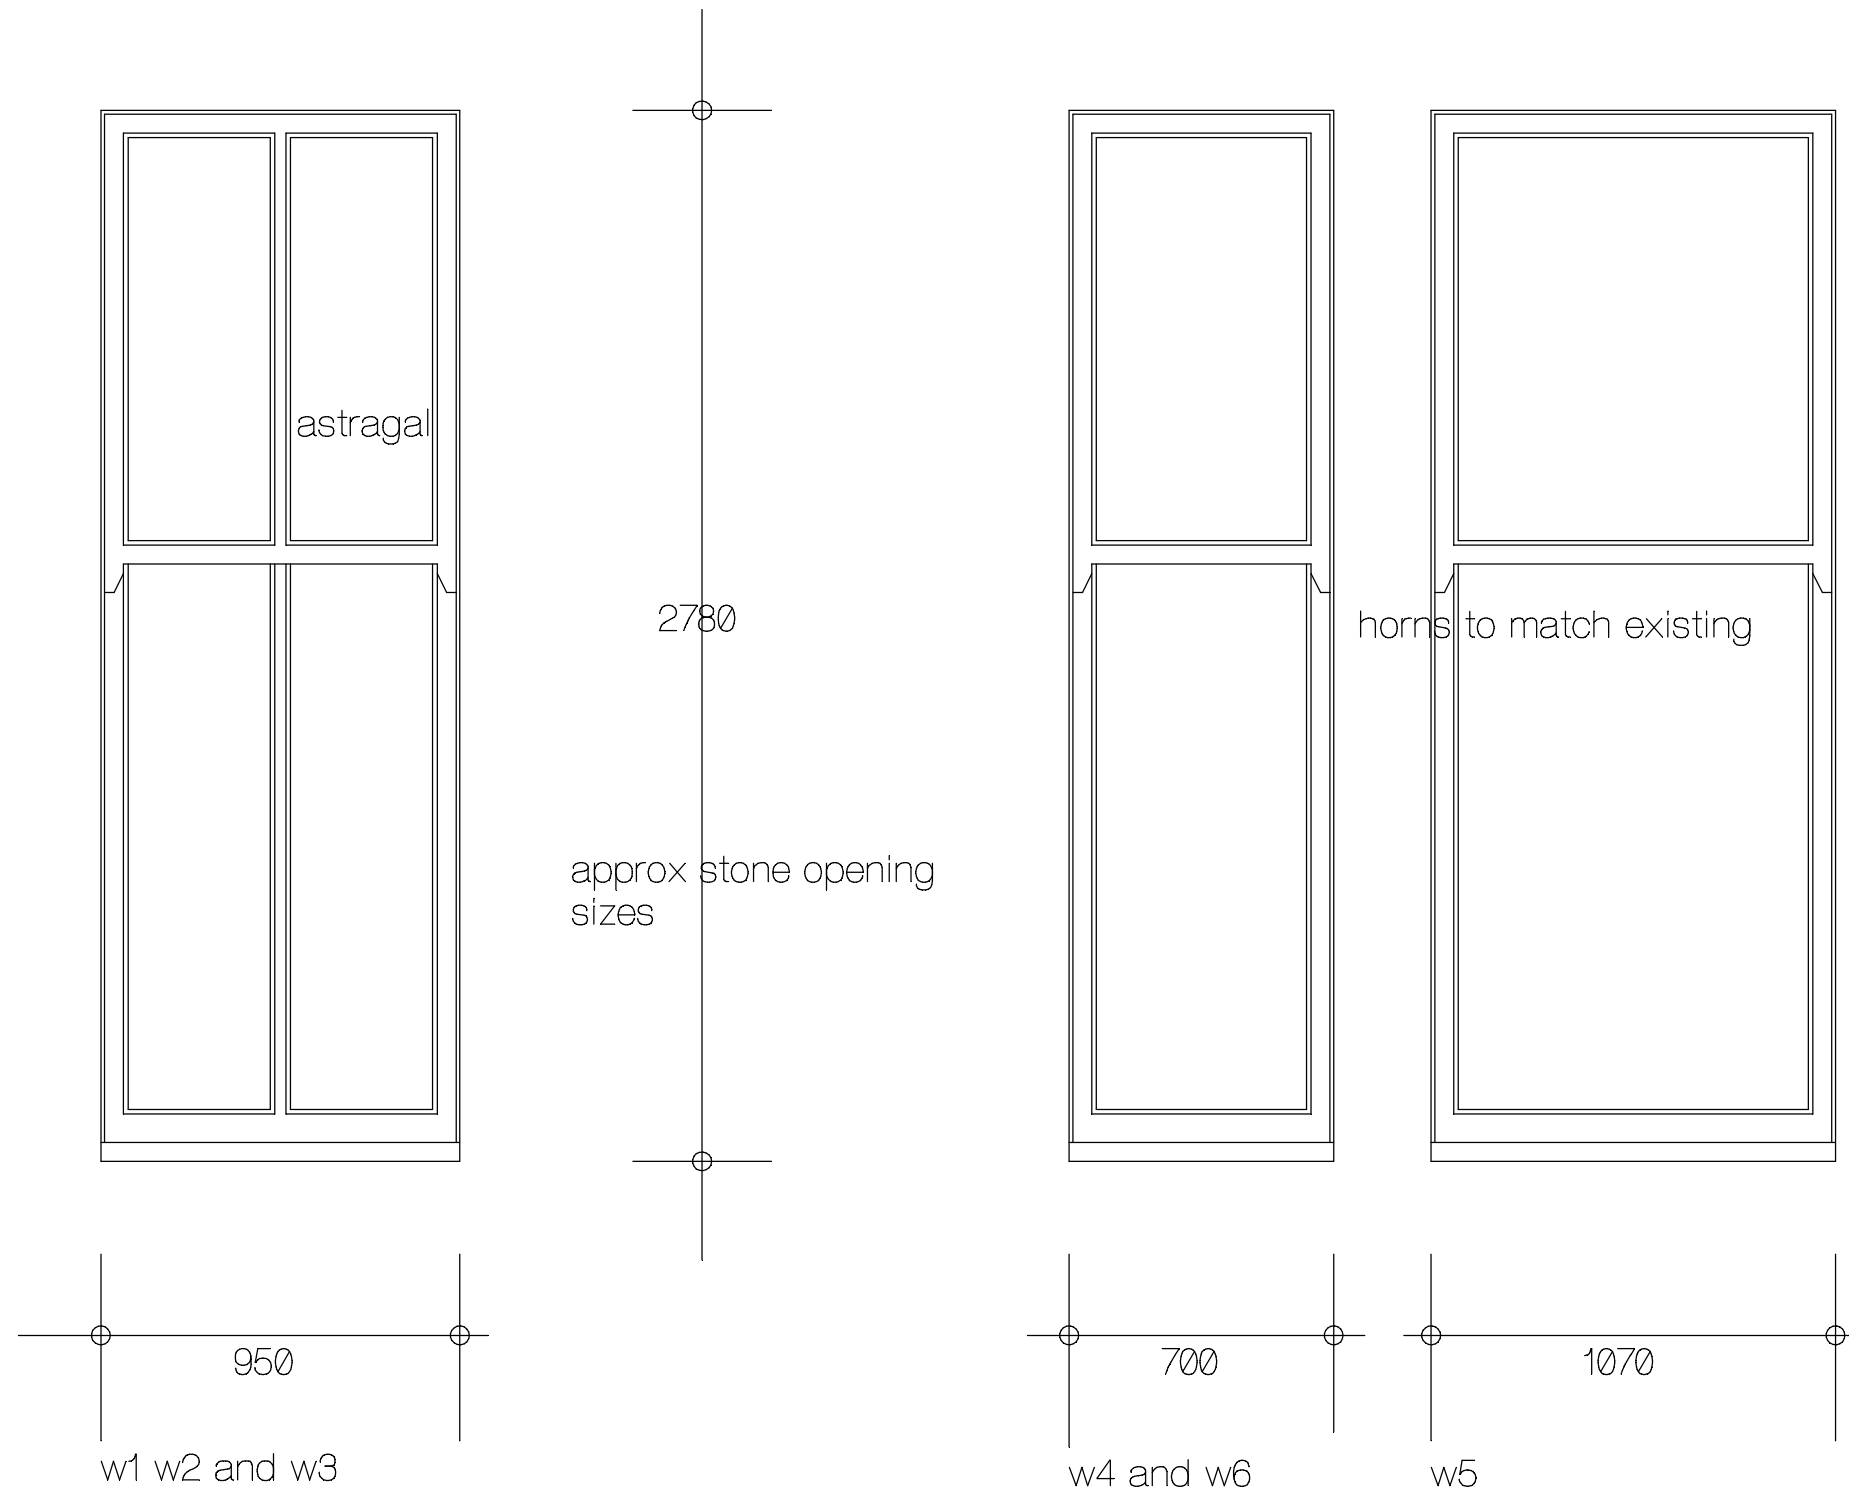

sliding sash and casement
windows to match existing
double glazed, argon filled
low e.

all hooks locks etc to be as
per existing
windows to be painted white

w1 w2 and w3

window 3 to have frosted glass
lower section only

w4 and w6

w5

This application is for replacing
6 no sash and casement windows
only