



1 Proposed Elevation showing the location of external condenser
 Scale: Actual Size

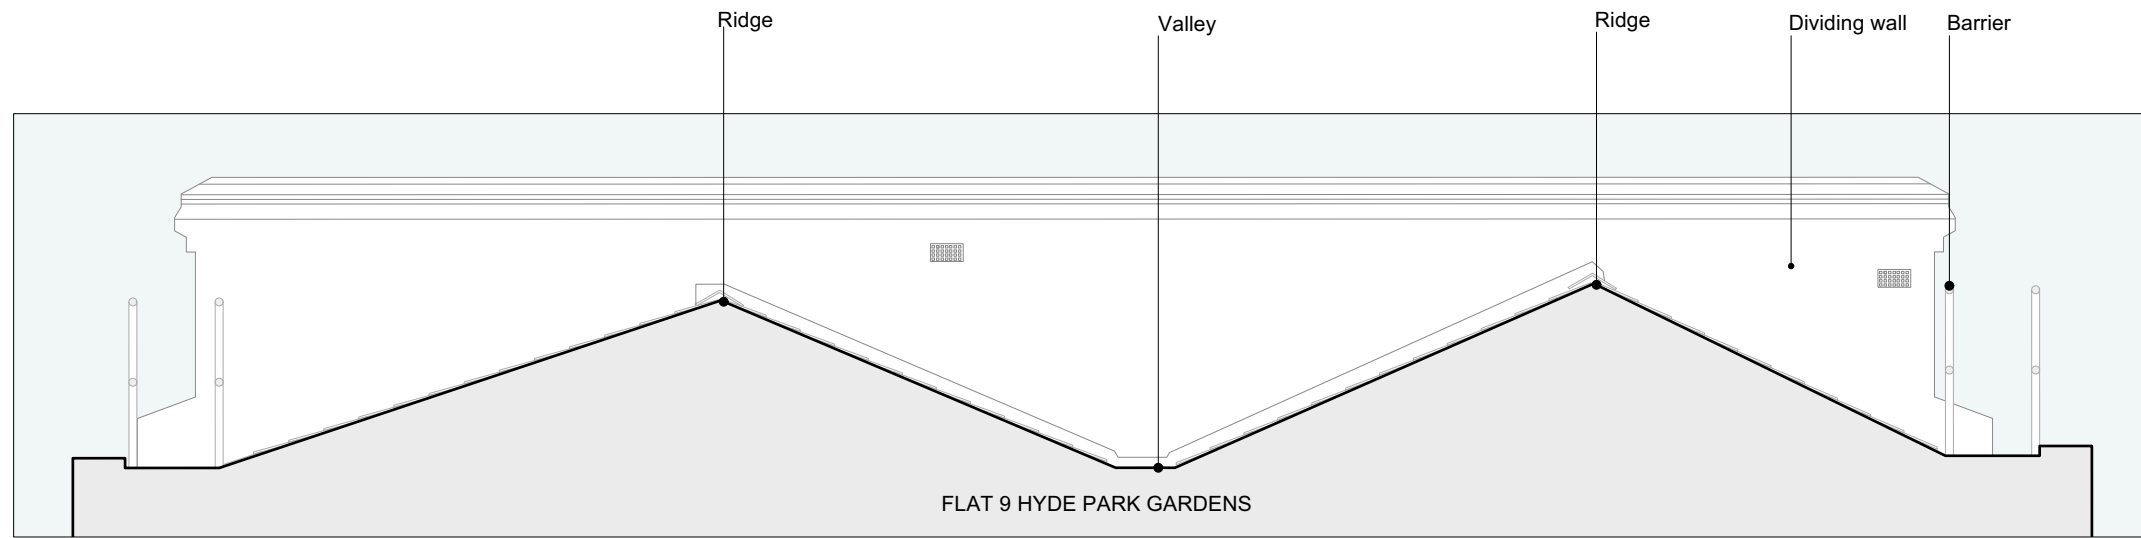

2 Existing Elevation
 Scale: Actual Size

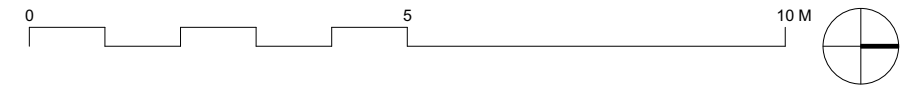

DRAWING NOTES:
 All dimensions to be checked on site prior to commencement of any works, and/or preparation of any shop drawings.
 Sizes of and dimensions to any structural elements are indicative only. See structural engineers drawings for actual sizes/dimensions.
 Sizes of and dimensions to any service elements are indicative only. See service engineers drawings for actual sizes and dimensions.
 This drawing to be read in conjunction with all other Architect's drawings, specifications and other Consultants' information.
 All proprietary systems shown on this drawing are to be installed strictly in accordance with the Manufacturers/Suppliers recommended details.
 Any discrepancies between information shown on this drawing and any other contract information or manufacturers/suppliers recommendations is to be brought to the attention of the Architect.
 DO NOT SCALE FROM THIS DRAWING.

DRAWING NOTES:

STATUS	REVISION	DATE	DRAWING		CLIENT Jarron Investments	
			GA Elevation Air Con			
			SCALE 1:50 @ A3	DRAWING FILE REF 554-PL-PR-P		PROJECT Flat 9, 25 Hyde Park Gardens, W2 2LZ
			DATE Tue. 2021	DRAWN BY OAK		
			DWG No. 544-PL-PR-P	REVISION -		
DRAWING STATUS			PLANNING			

Information contained on this drawing is the sole copyright of Jack Duvek and is not to be reproduced without their permission.