



APPLICATION SITE
EDGED IN RED

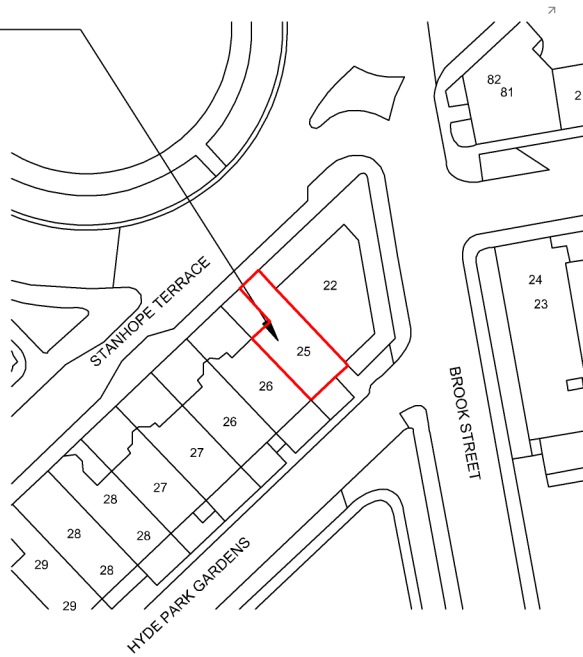

Ordnance Survey (c) Crown Copyright 2020. All rights reserved. Licence number 100053143

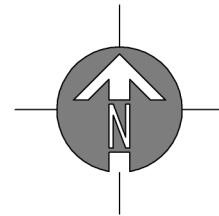

SITE LOCATION PLAN

SCALE 1:1250

drawing: SITE LOCATION PLAN	scale: 1 : 1250 A4	date: 18 / 05 / 21		
	drawing no: 554-PL-LOC	drawn: SC		
project: FLAT 9, HYDE PARK GARDENS, LONDON W2 2LZ	client: JARRON INVESTMENTS			