


01 PROPOSED REAR ELEVATION (EAST)
1:100

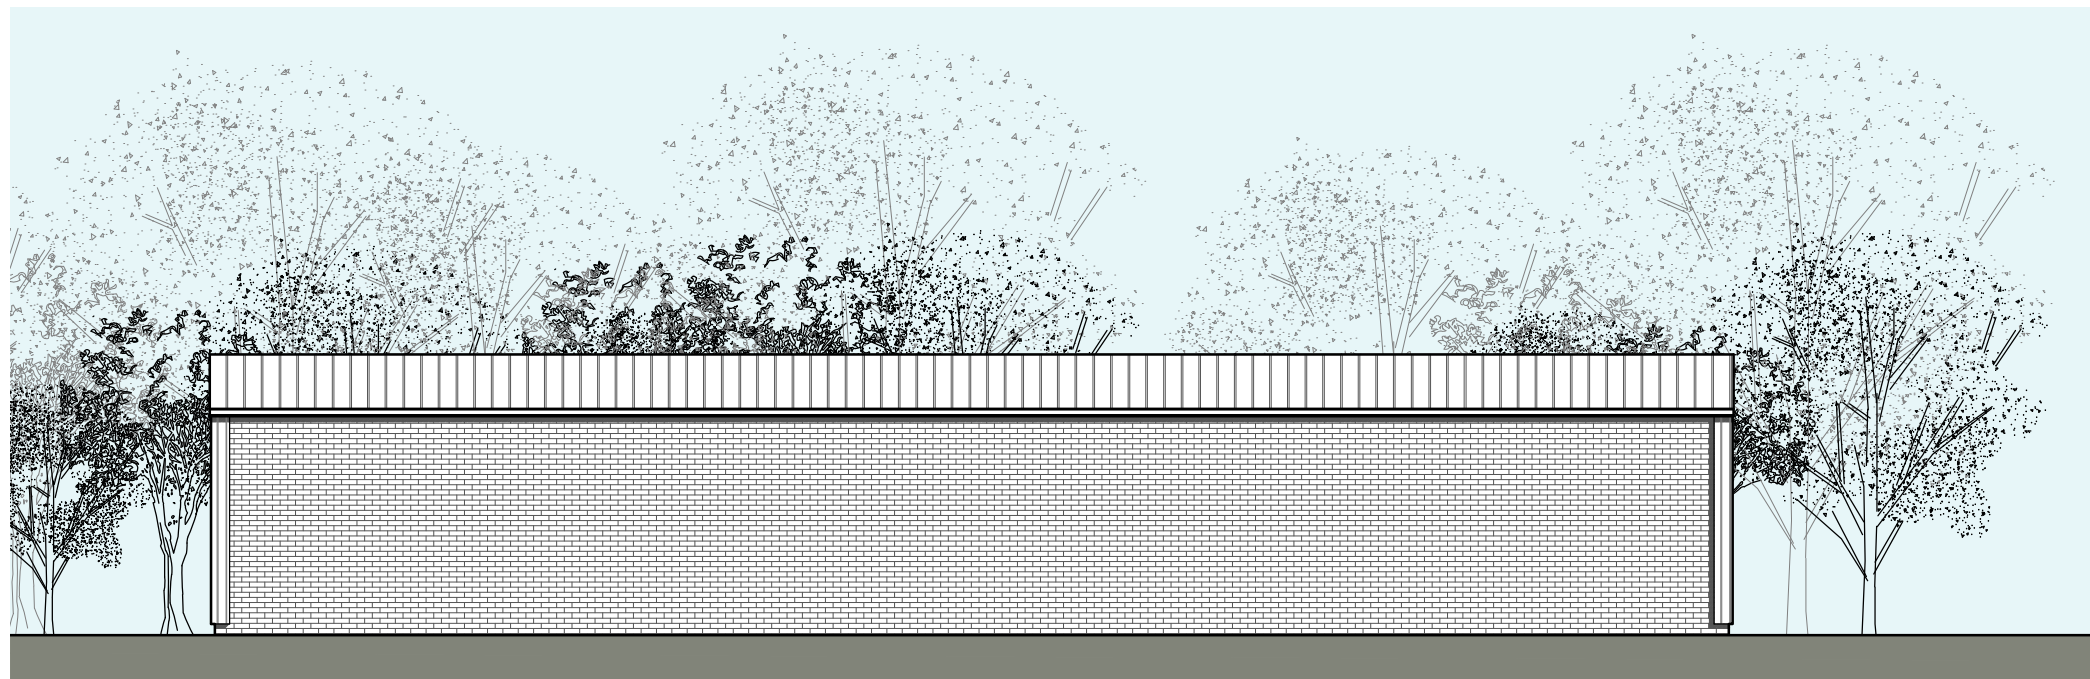

02 PROPOSED SIDE ELEVATION (SOUTH)
1:100