


Existing vehicular access on North Back Lane.

Access to new dwellings via track from North Back Lane.

Building to be converted.

Existing access from West End to be used by the existing house at West Meadows only.

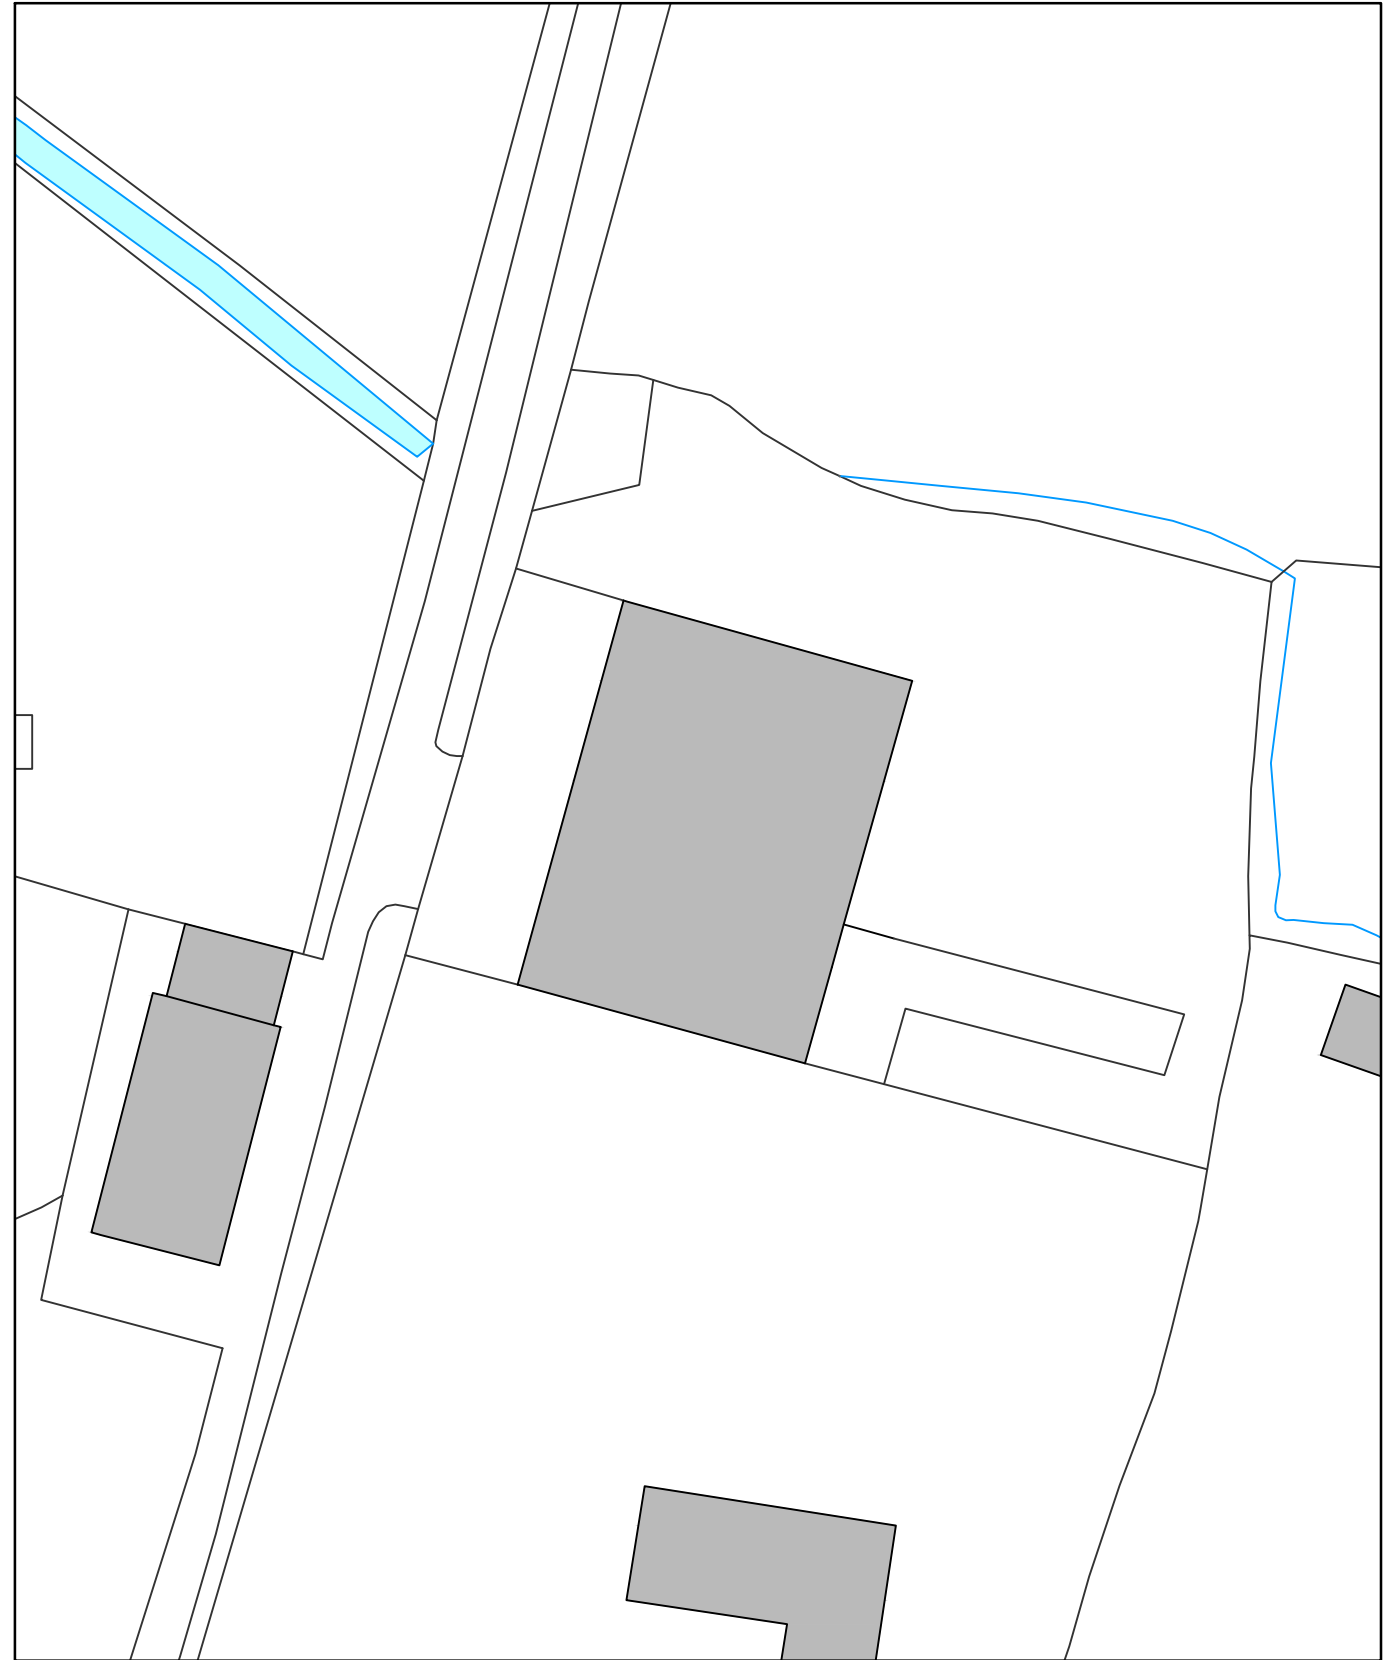

02 EXISTING SITE PLAN
1:500

01 LOCATION PLAN
1:1250