


01 PROPOSED FRONT ELEVATION (WEST)
1:100

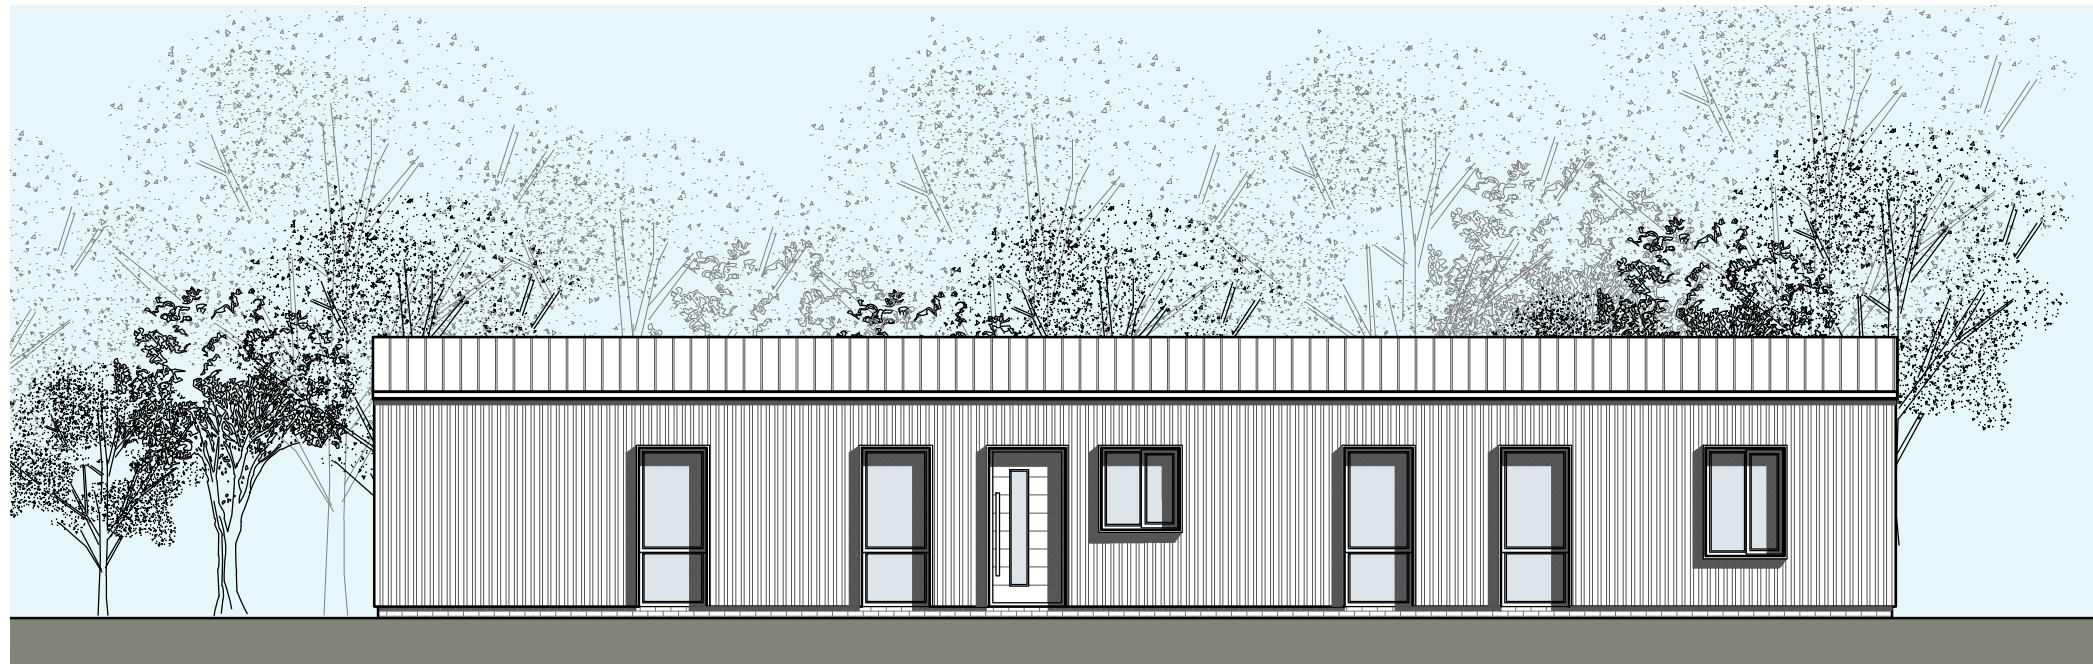

02 PROPOSED SIDE ELEVATION (NORTH)
1:100