

PLAN

FRONT OF HOUSE


(TYP CIRCUMFERENCE)

- TREE 1 - 2140
- TREE 2 - 1870
- TREE 3 - 1330
- TREE 4 - 2640
- TREE 5 - 1000

FENCE LINE

FENCE LINE

DRIVE

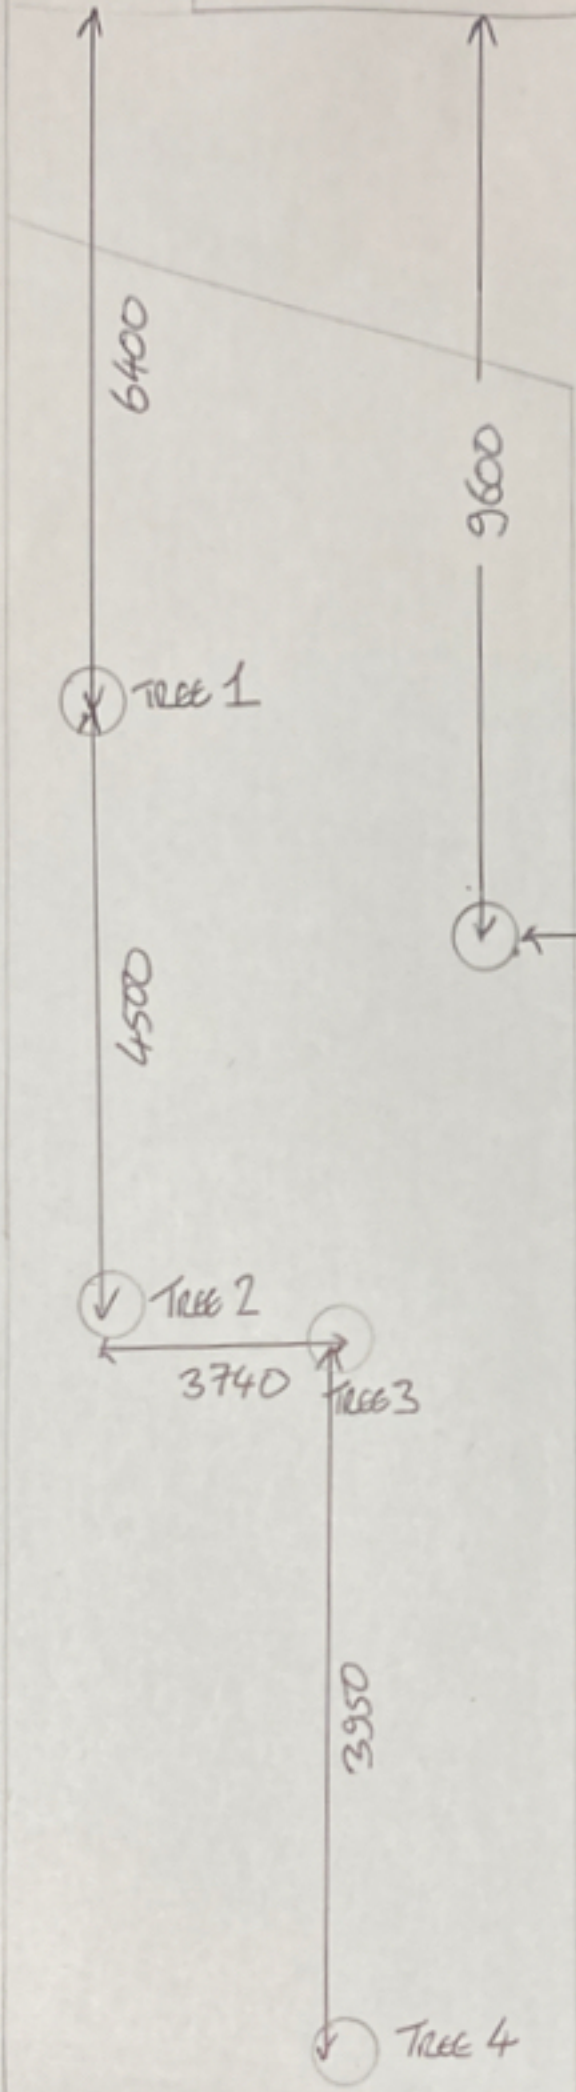

Scanner app

EDGE OF