

Existing and Proposed Plans
Scale 1:50



ENDEAVOUR DESIGN

endeavourdesign@live.co.uk

07716315534

www.endeavourdesign.co.uk

Drawing Title:
Existing and Proposed
Including Site Location Plan

Date:
OCT 2021


Revision: Reference:
 001

Scale:
Varies - Drawn to A1

Drawn by:
J Connor

Address:
273 Neasham Road
Darlington

Client:
Mr and Mrs Ward

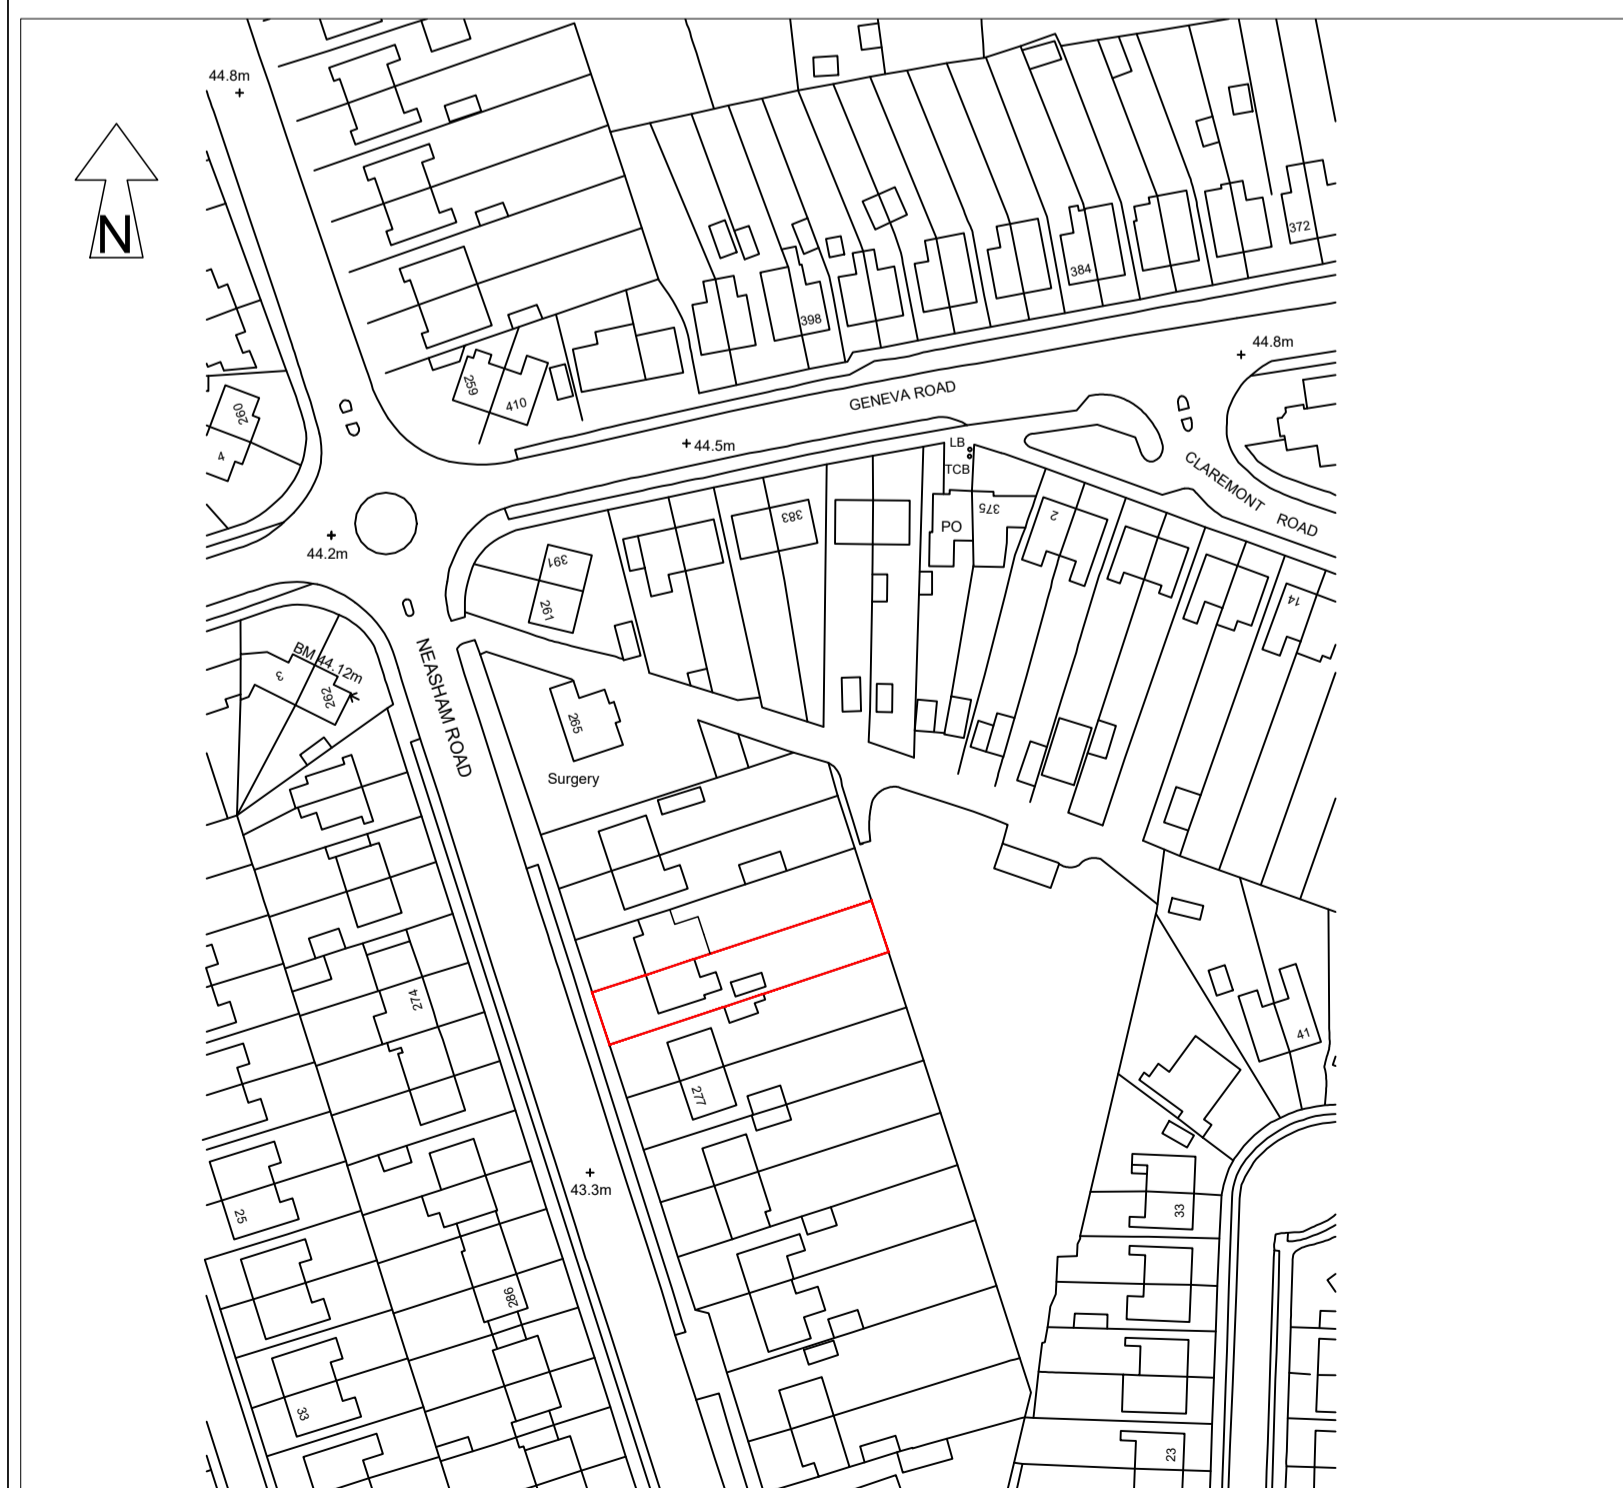

Existing and Proposed Elevations
Scale 1:100

