
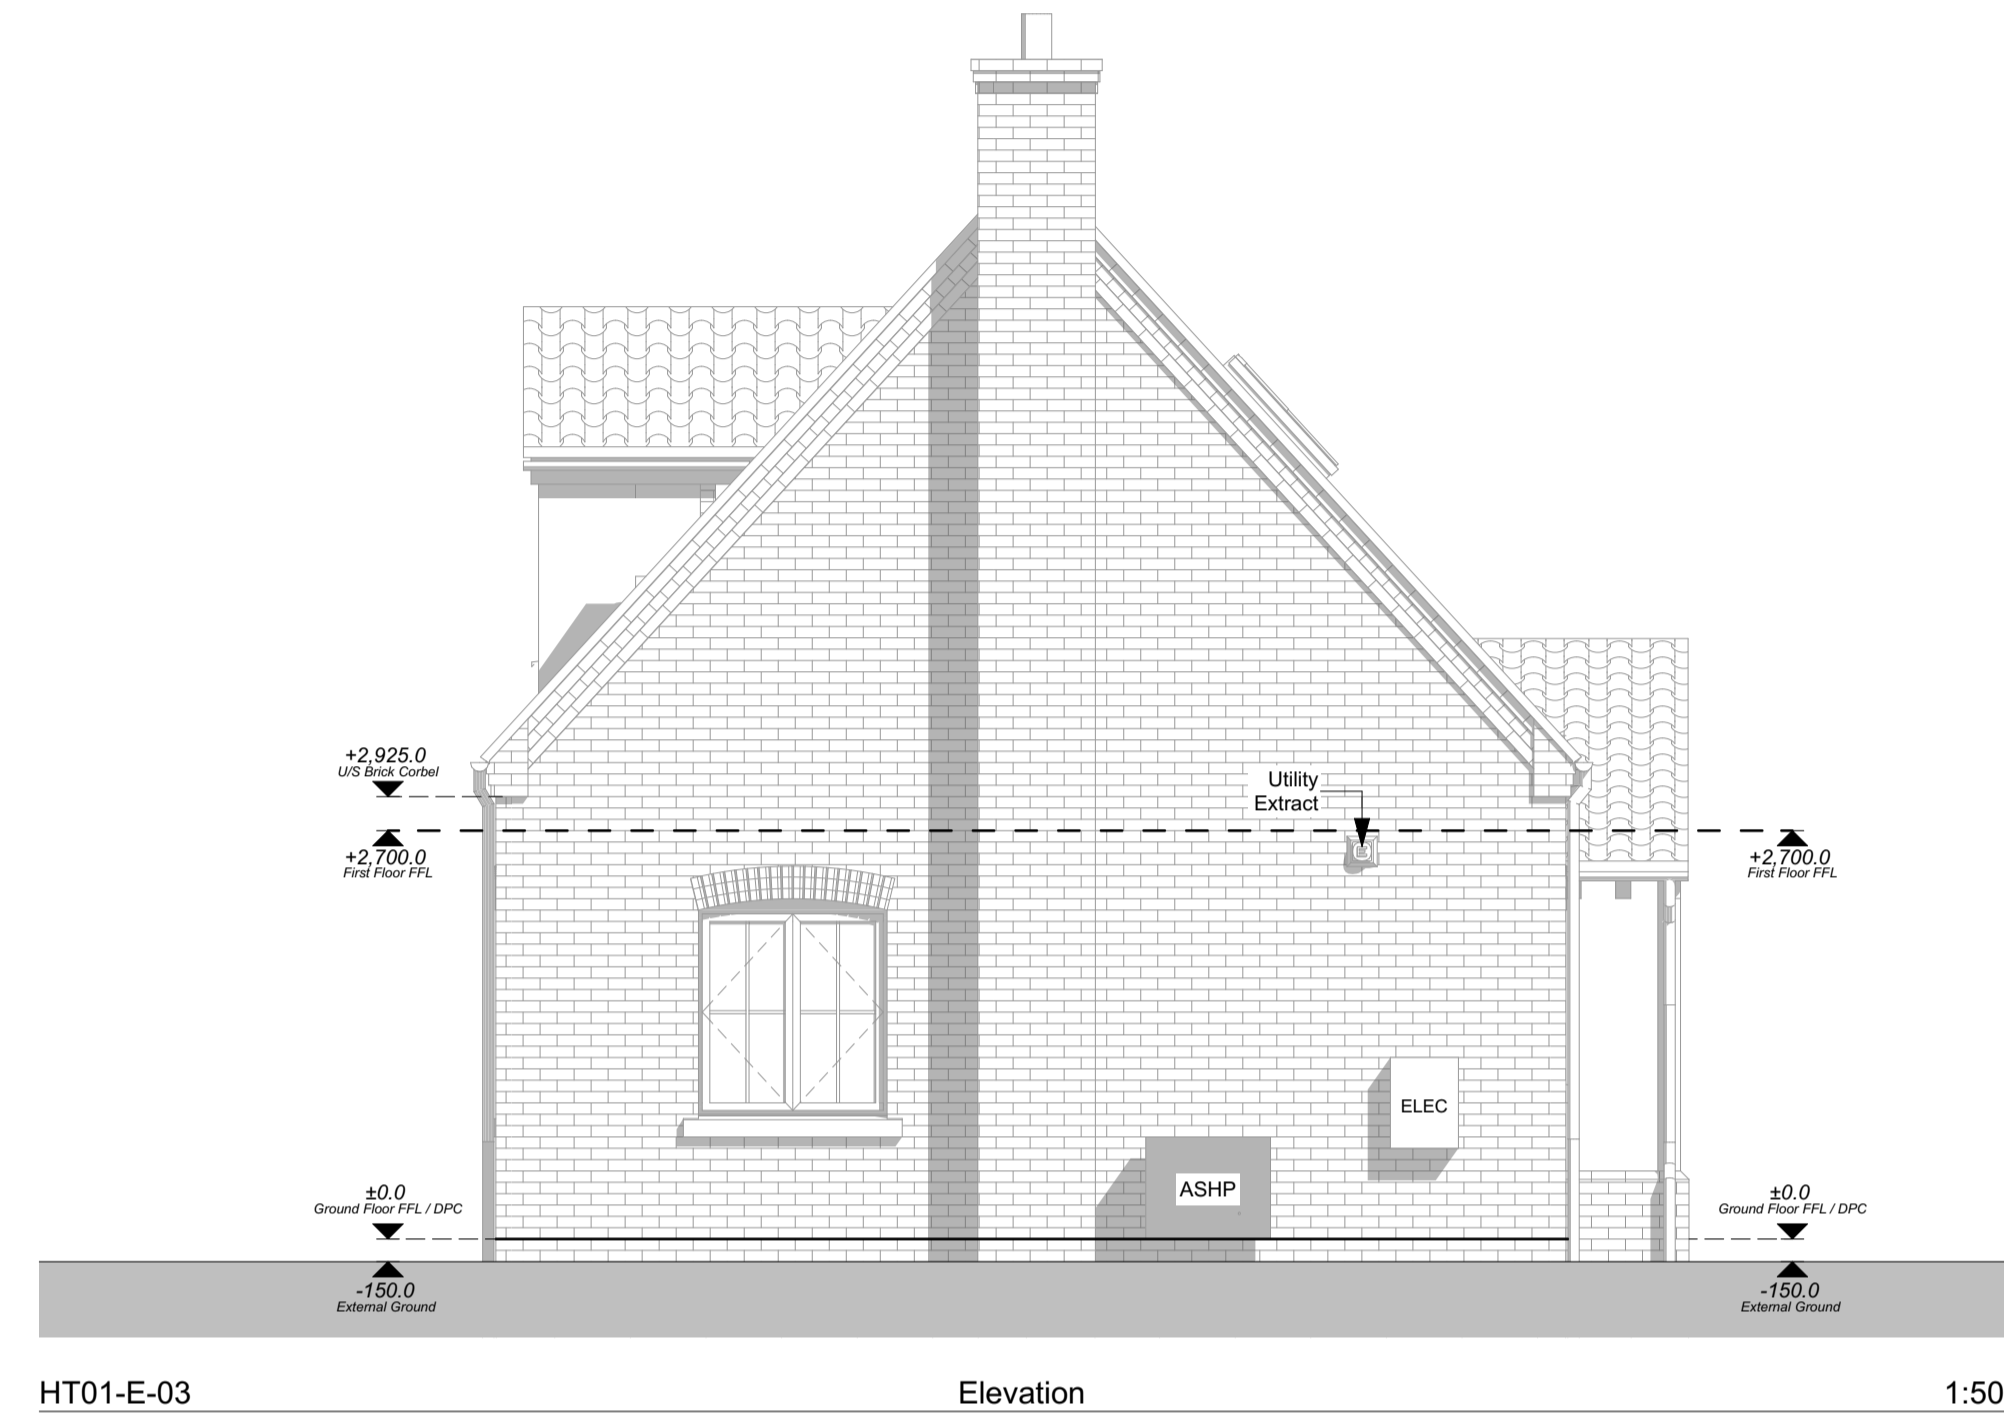


This document and its design content is copyright Gary Johns Architects ©. It shall be read in conjunction with all other project information including models, specifications, schedules and related consultants documents. Do not scale from documents. All dimensions to be checked on site. Immediately report any discrepancies, errors or omissions on this document to Architect.

Rev ID	Revision Description	Date	Checked	Reviewed
A	Issued	16/08/2021	SH	AD
B	Refer to change box for details.	26/08/2021	NR	AD
C	Refer to change box for details.	06/10/2021	OC	SH

Change ID	Change Description	Change Date	Checked
CH-11	Stage 4 General Notes Added to Sheet	06/10/2021	OC


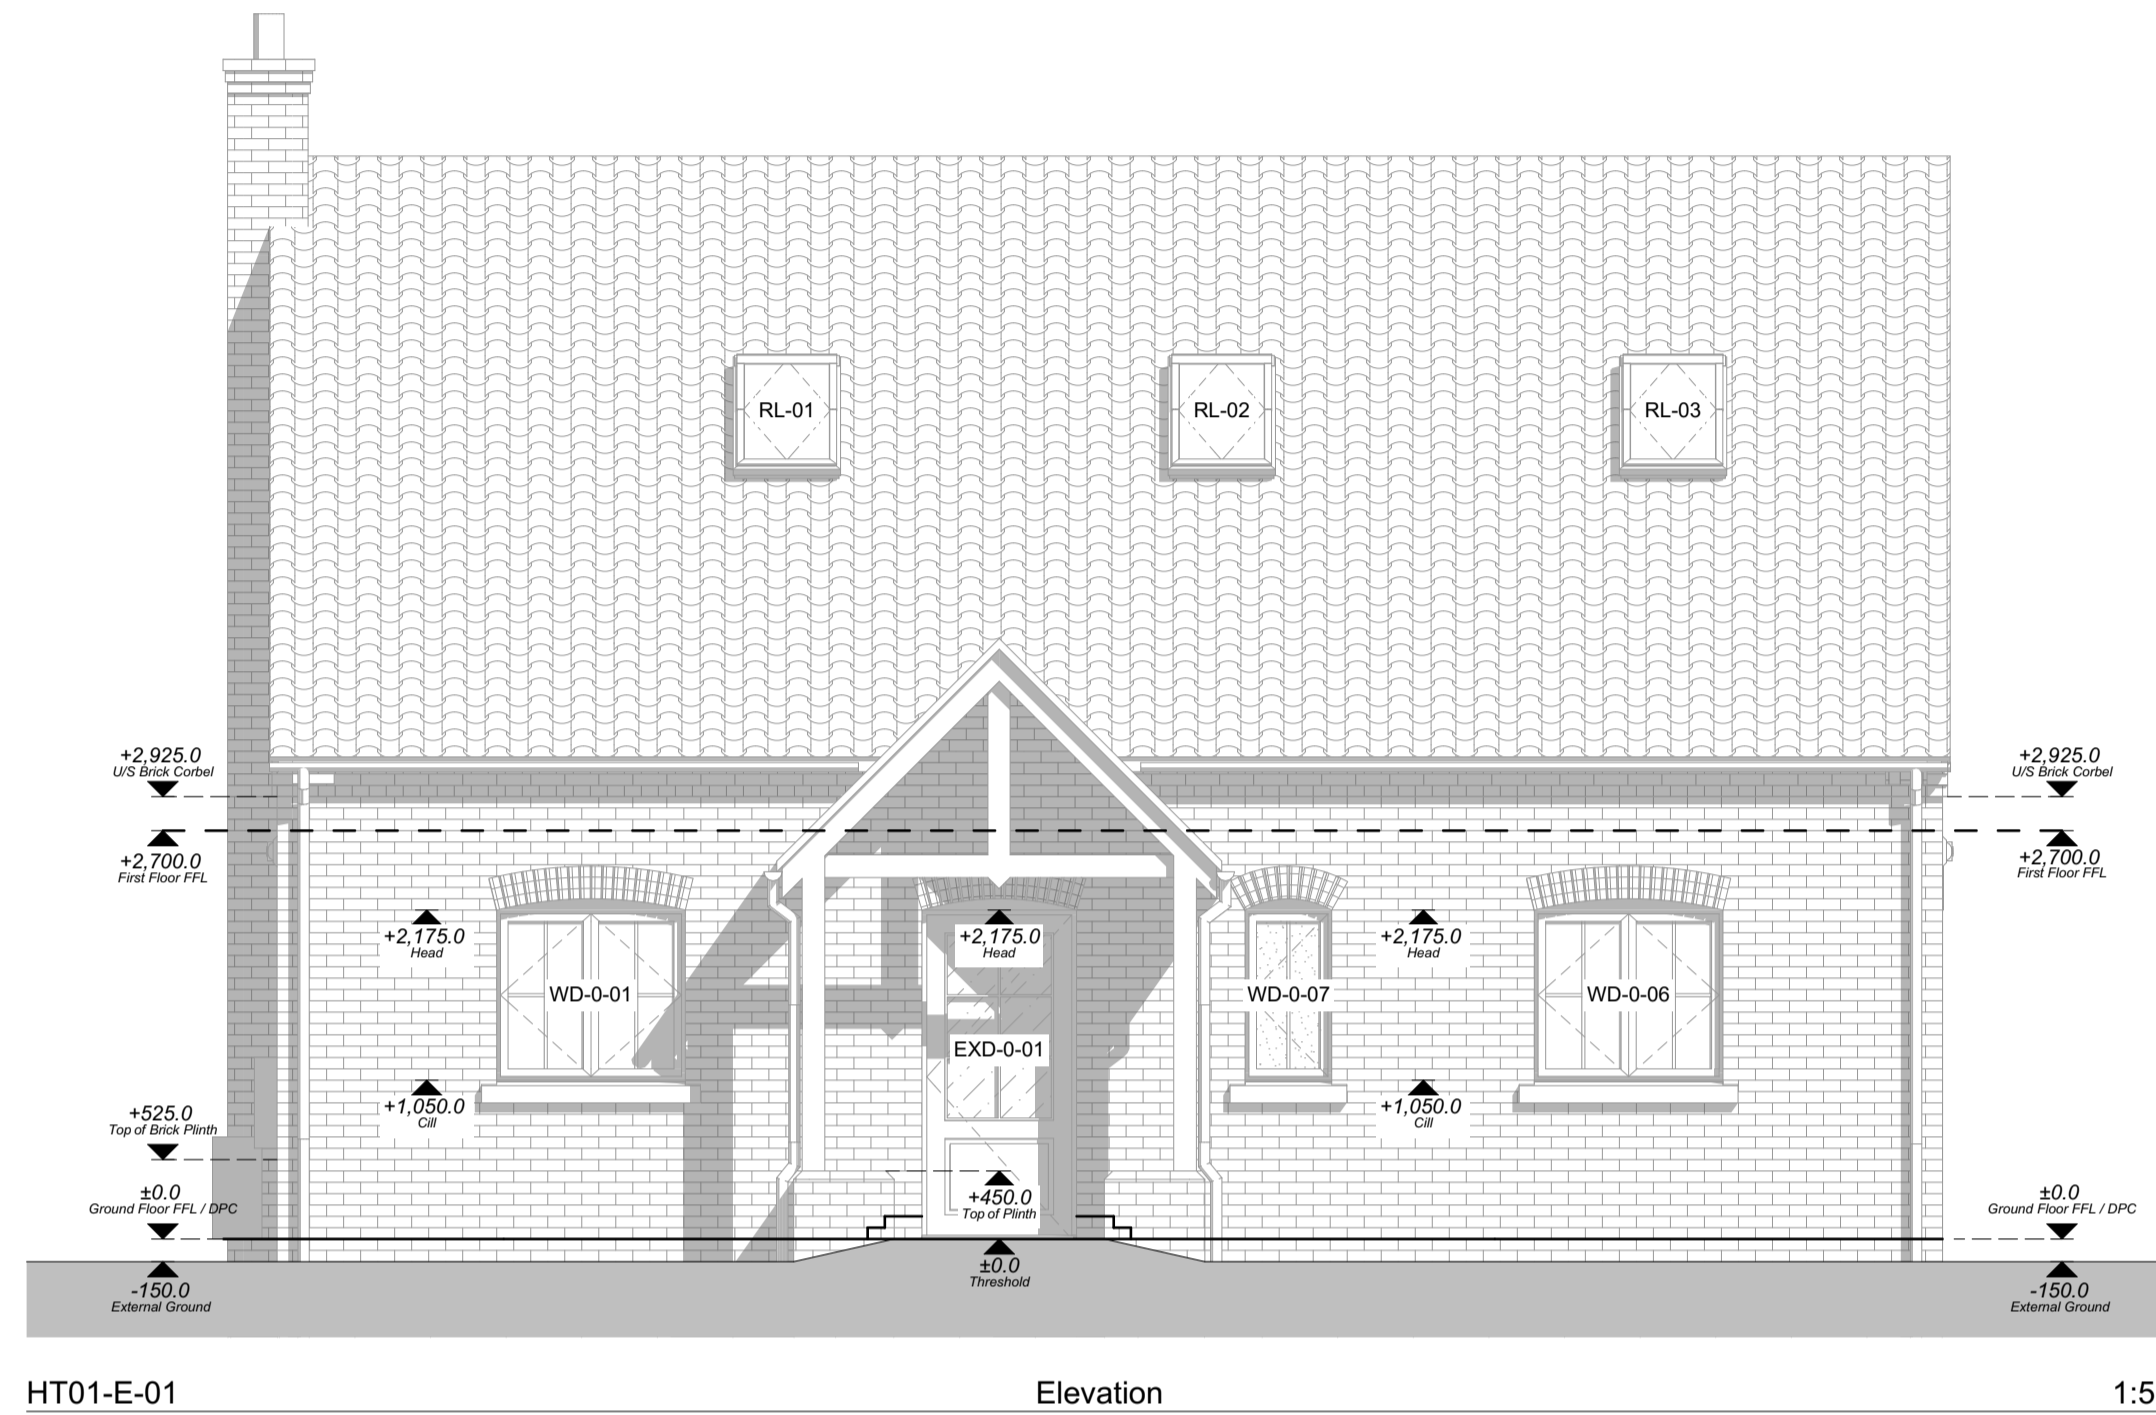


21-834 - Plot 01 - Materials Legend

- 1 - Facing Brickwork Finish**
Hatch denotes areas of facing brickwork. Brick to be Camtech Cakington Buff Mixture.
- 2 - Roof Finish**
Hatch denotes areas of roof tile. Roof tile to be black/grey concrete pantile.

21-834 - Plot 01 - Glazing Style Legend

- Obscure Glazing**
Hatch denotes areas of obscure glazing to all bathrooms and W/C's.
- Critical Glazing**
Hatch denotes areas of toughened glass to all window glazing below 800mm from the internal floor finish level, and to all doors and sidelights glazing below 1500mm from the internal floor finish level.
- 'O & CG'** Obscure & Critical Glazing
Windows requiring both obscure and critical glazing are notated in elevation.

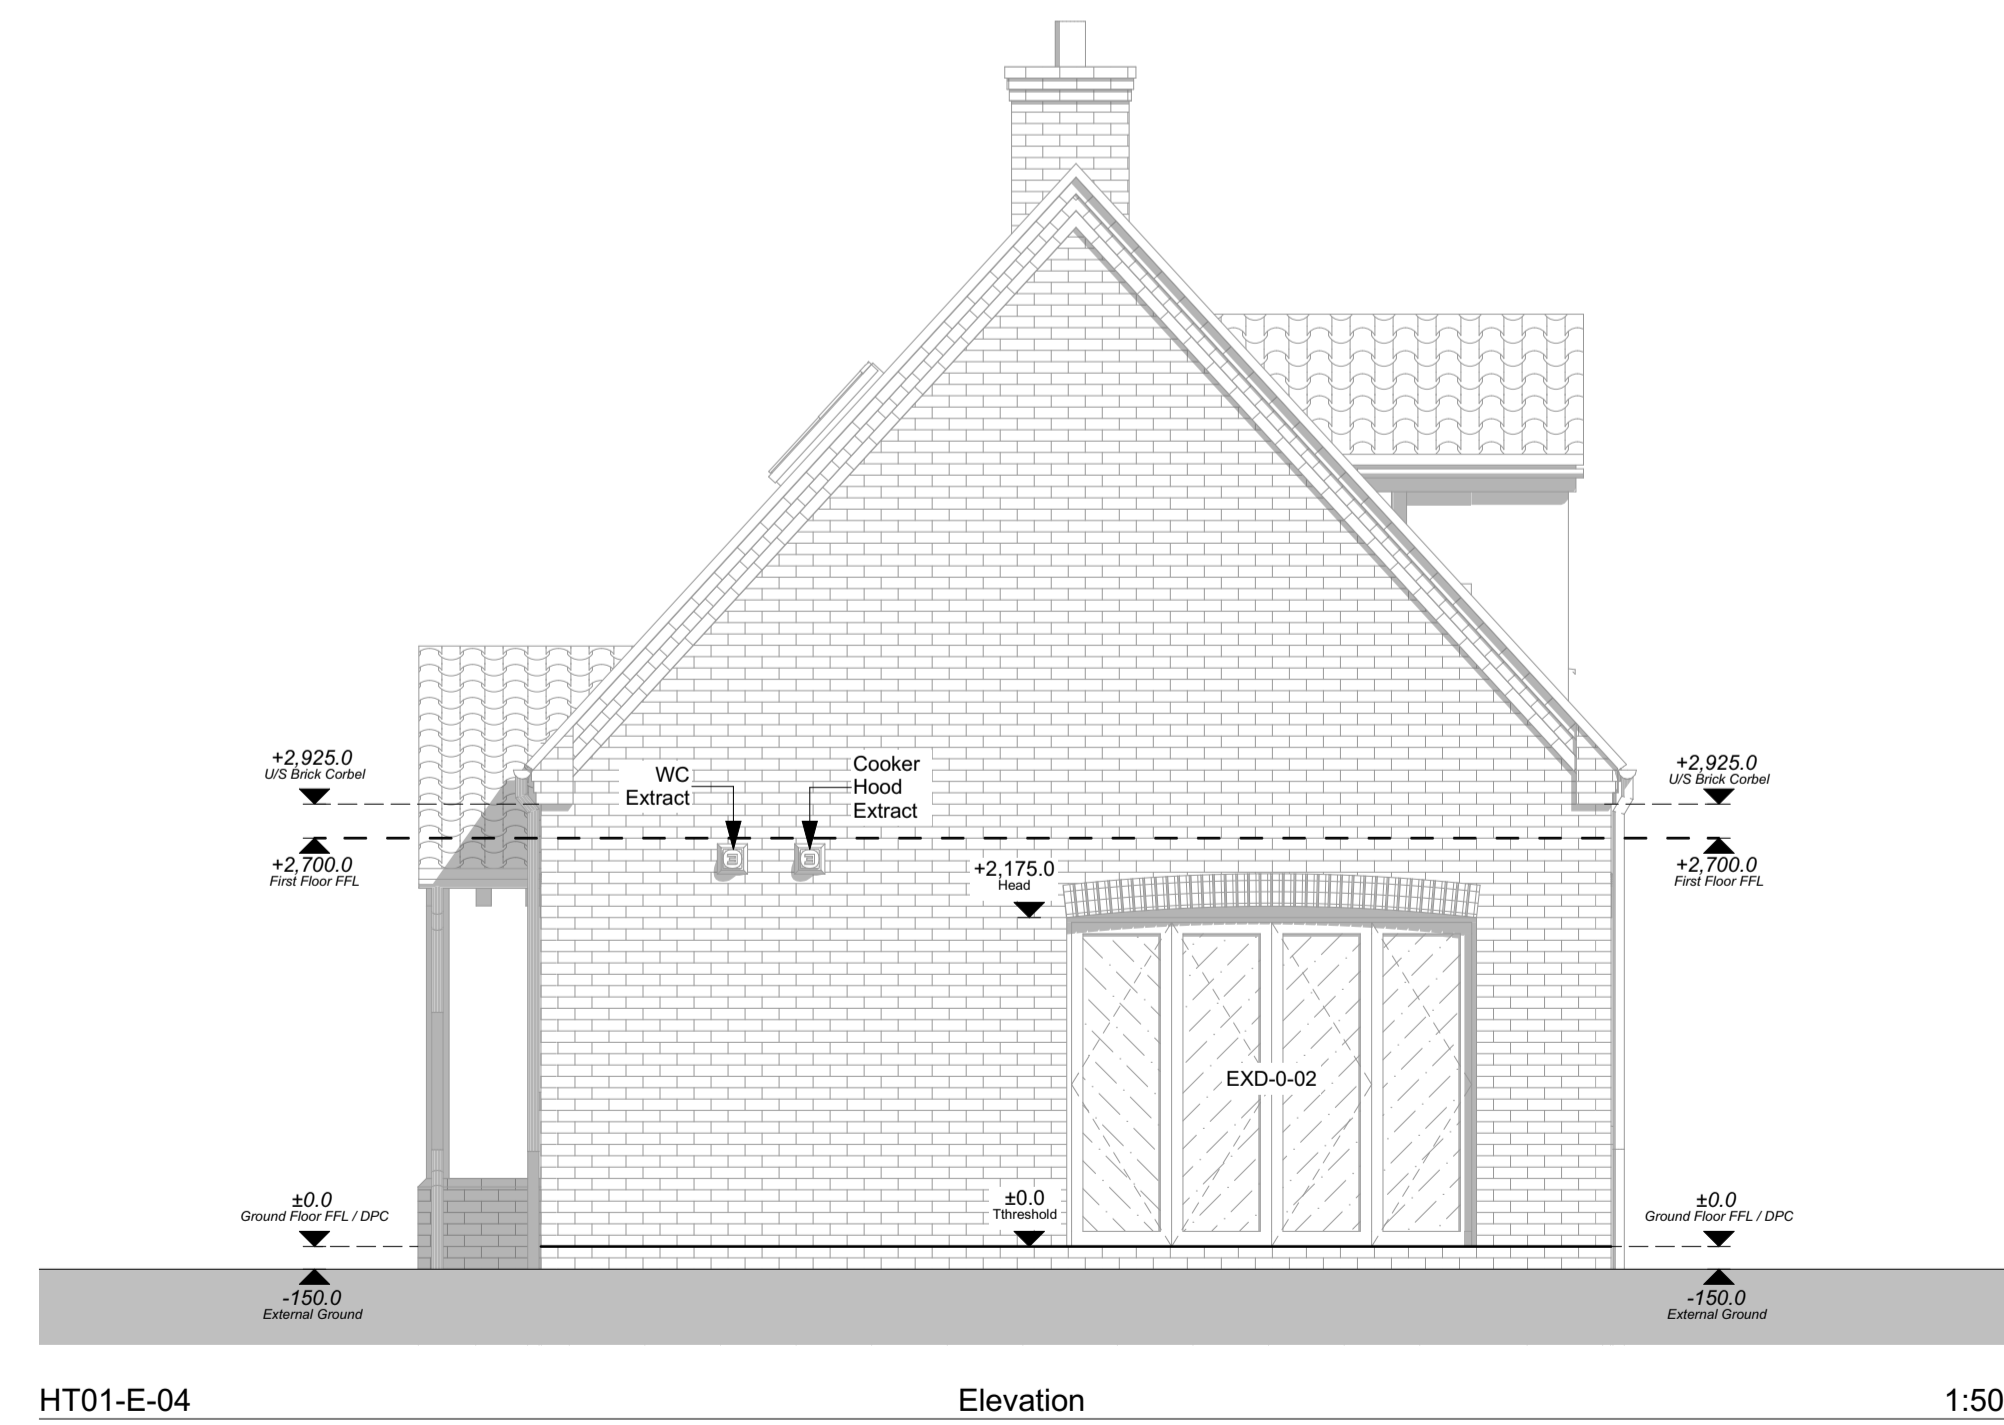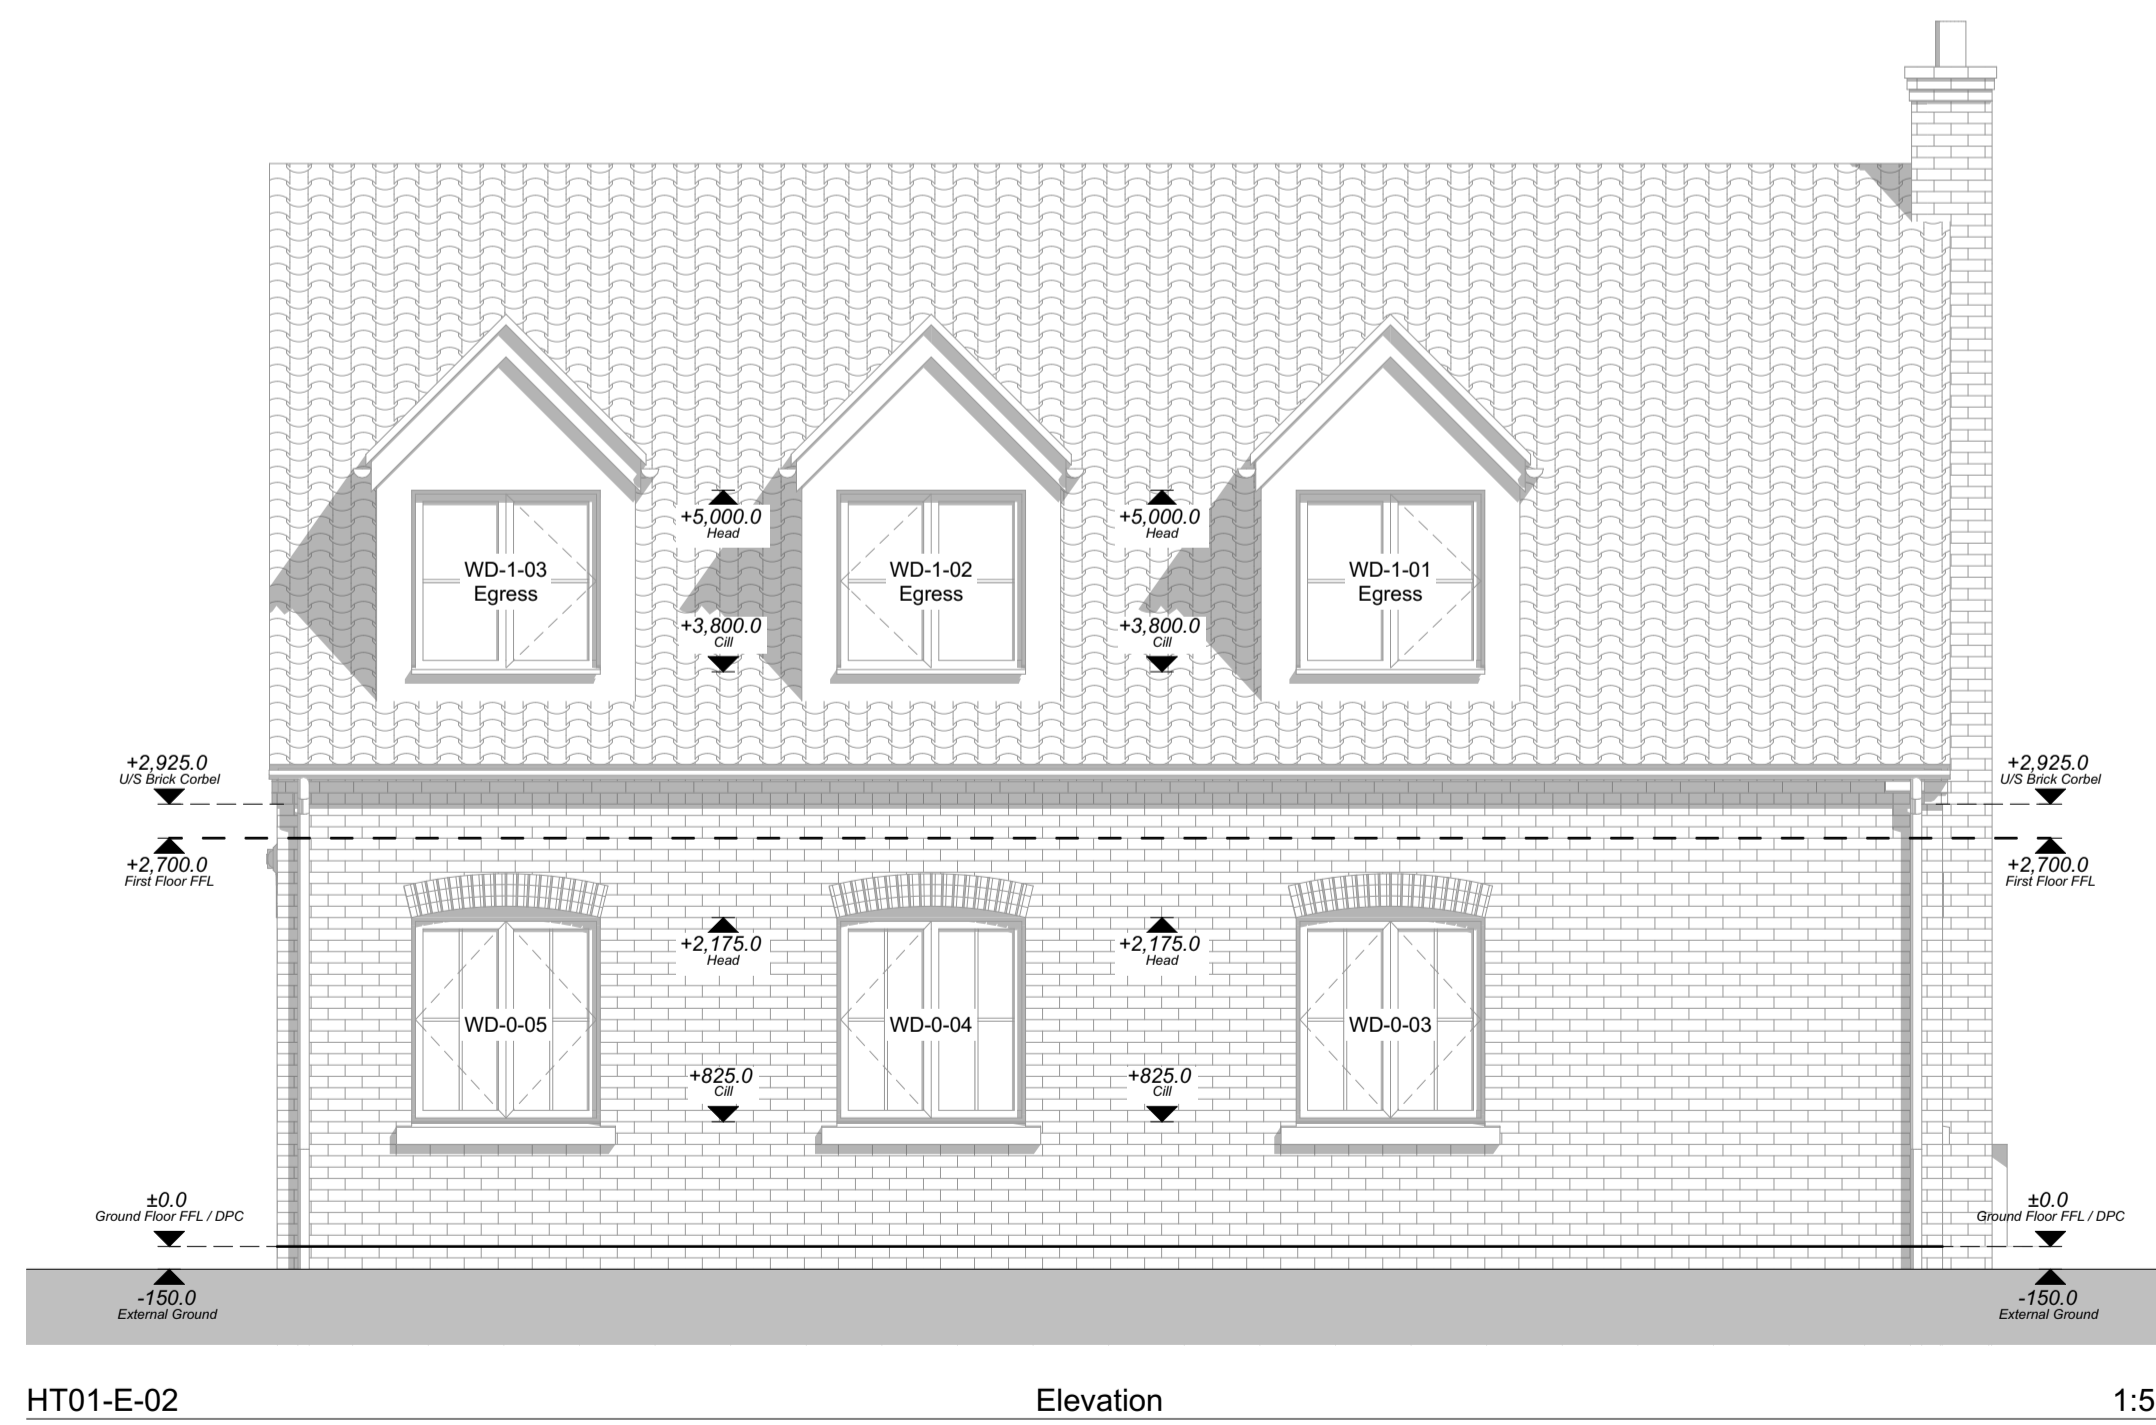

44 SILVER STREET, ELY, CAMBRIDGESHIRE, CB7 4JF
TEL : +44(0)1353 665374
E-MAIL : info@johnsarchitects.co.uk
WEB : www.johnsarchitects.co.uk

CLIENT
EAM Developments

PROJECT
Plot 01
Wretton
PE33 9QN

DRAWING TITLE
Plot 01 - Proposed Elevations

DRAWING STATUS
PRELIMINARY

DRAWING SCALE @ A1
1:50

DRAWN BY
SH

REVIEWED BY
AD

DATE OF FIRST ISSUE
10.08.2021

PROJECT NUMBER
21-834

WORK STAGE
4

DRAWING NUMBER
130E

REVISION
C

