



| Rev ID    | Revision Description | Date        | Checked | Reviewed |
|-----------|----------------------|-------------|---------|----------|
| *         | First Issue          | 25/08/2021  | NR      | AD       |
|           |                      |             |         |          |
|           |                      |             |         |          |
|           |                      |             |         |          |
| Change ID | Change Description   | Change Date | Checked |          |
|           |                      |             |         |          |
|           |                      |             |         |          |
|           |                      |             |         |          |
|           |                      |             |         |          |

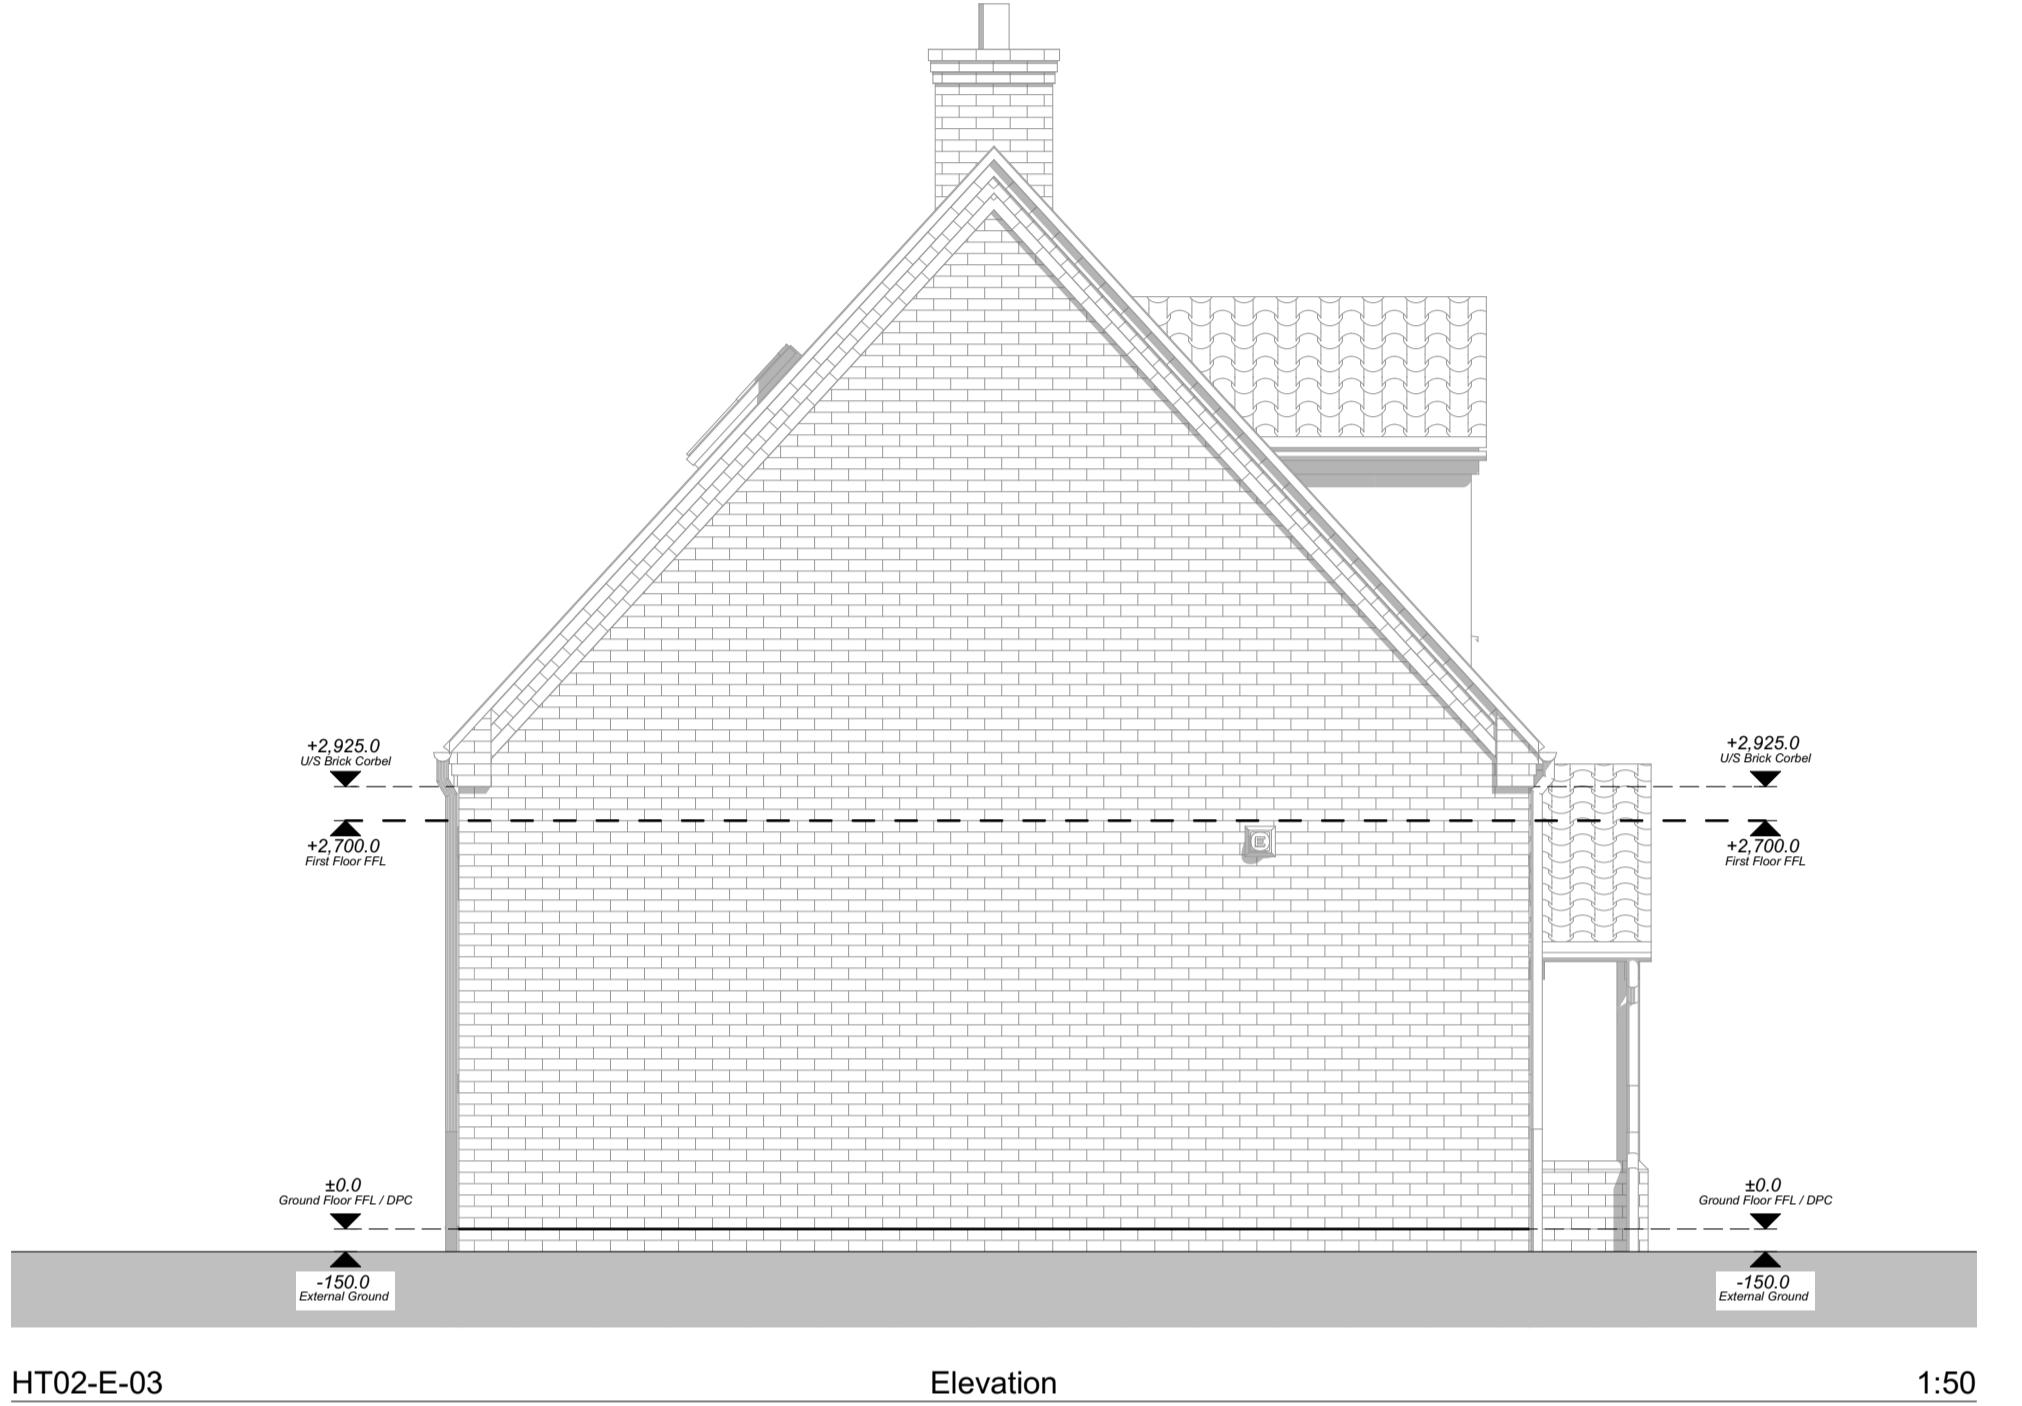

| 21-834 - Plot 02 - Materials Legend            |  |
|--|--|
|  | 1 - Facing Brickwork Finish<br>Hatch denotes areas of facing brickwork.<br>Brick to be Wienerberger Renaissance Red Multi.   |
|  | 2 - Roof Finish<br>Hatch denotes areas of roof tile.<br>Roof tile to be black/grey concrete pantile.   |
| <b>21-834 - Plot 02 - Glazing Style Legend</b> |  |
|  | Obscure Glazing<br>Hatch denotes areas of obscure glazing to all bathrooms and W/C's.  |
|  | Critical Glazing<br>Hatch denotes areas of toughened glass to all window glazing below 800mm from the internal floor finish level, and to all doors and sidelights glazing below 1500mm from the internal floor finish level |
|  | Obscure & Critical Glazing<br>Windows requiring both obscure and critical glazing are noted in elevation.  |

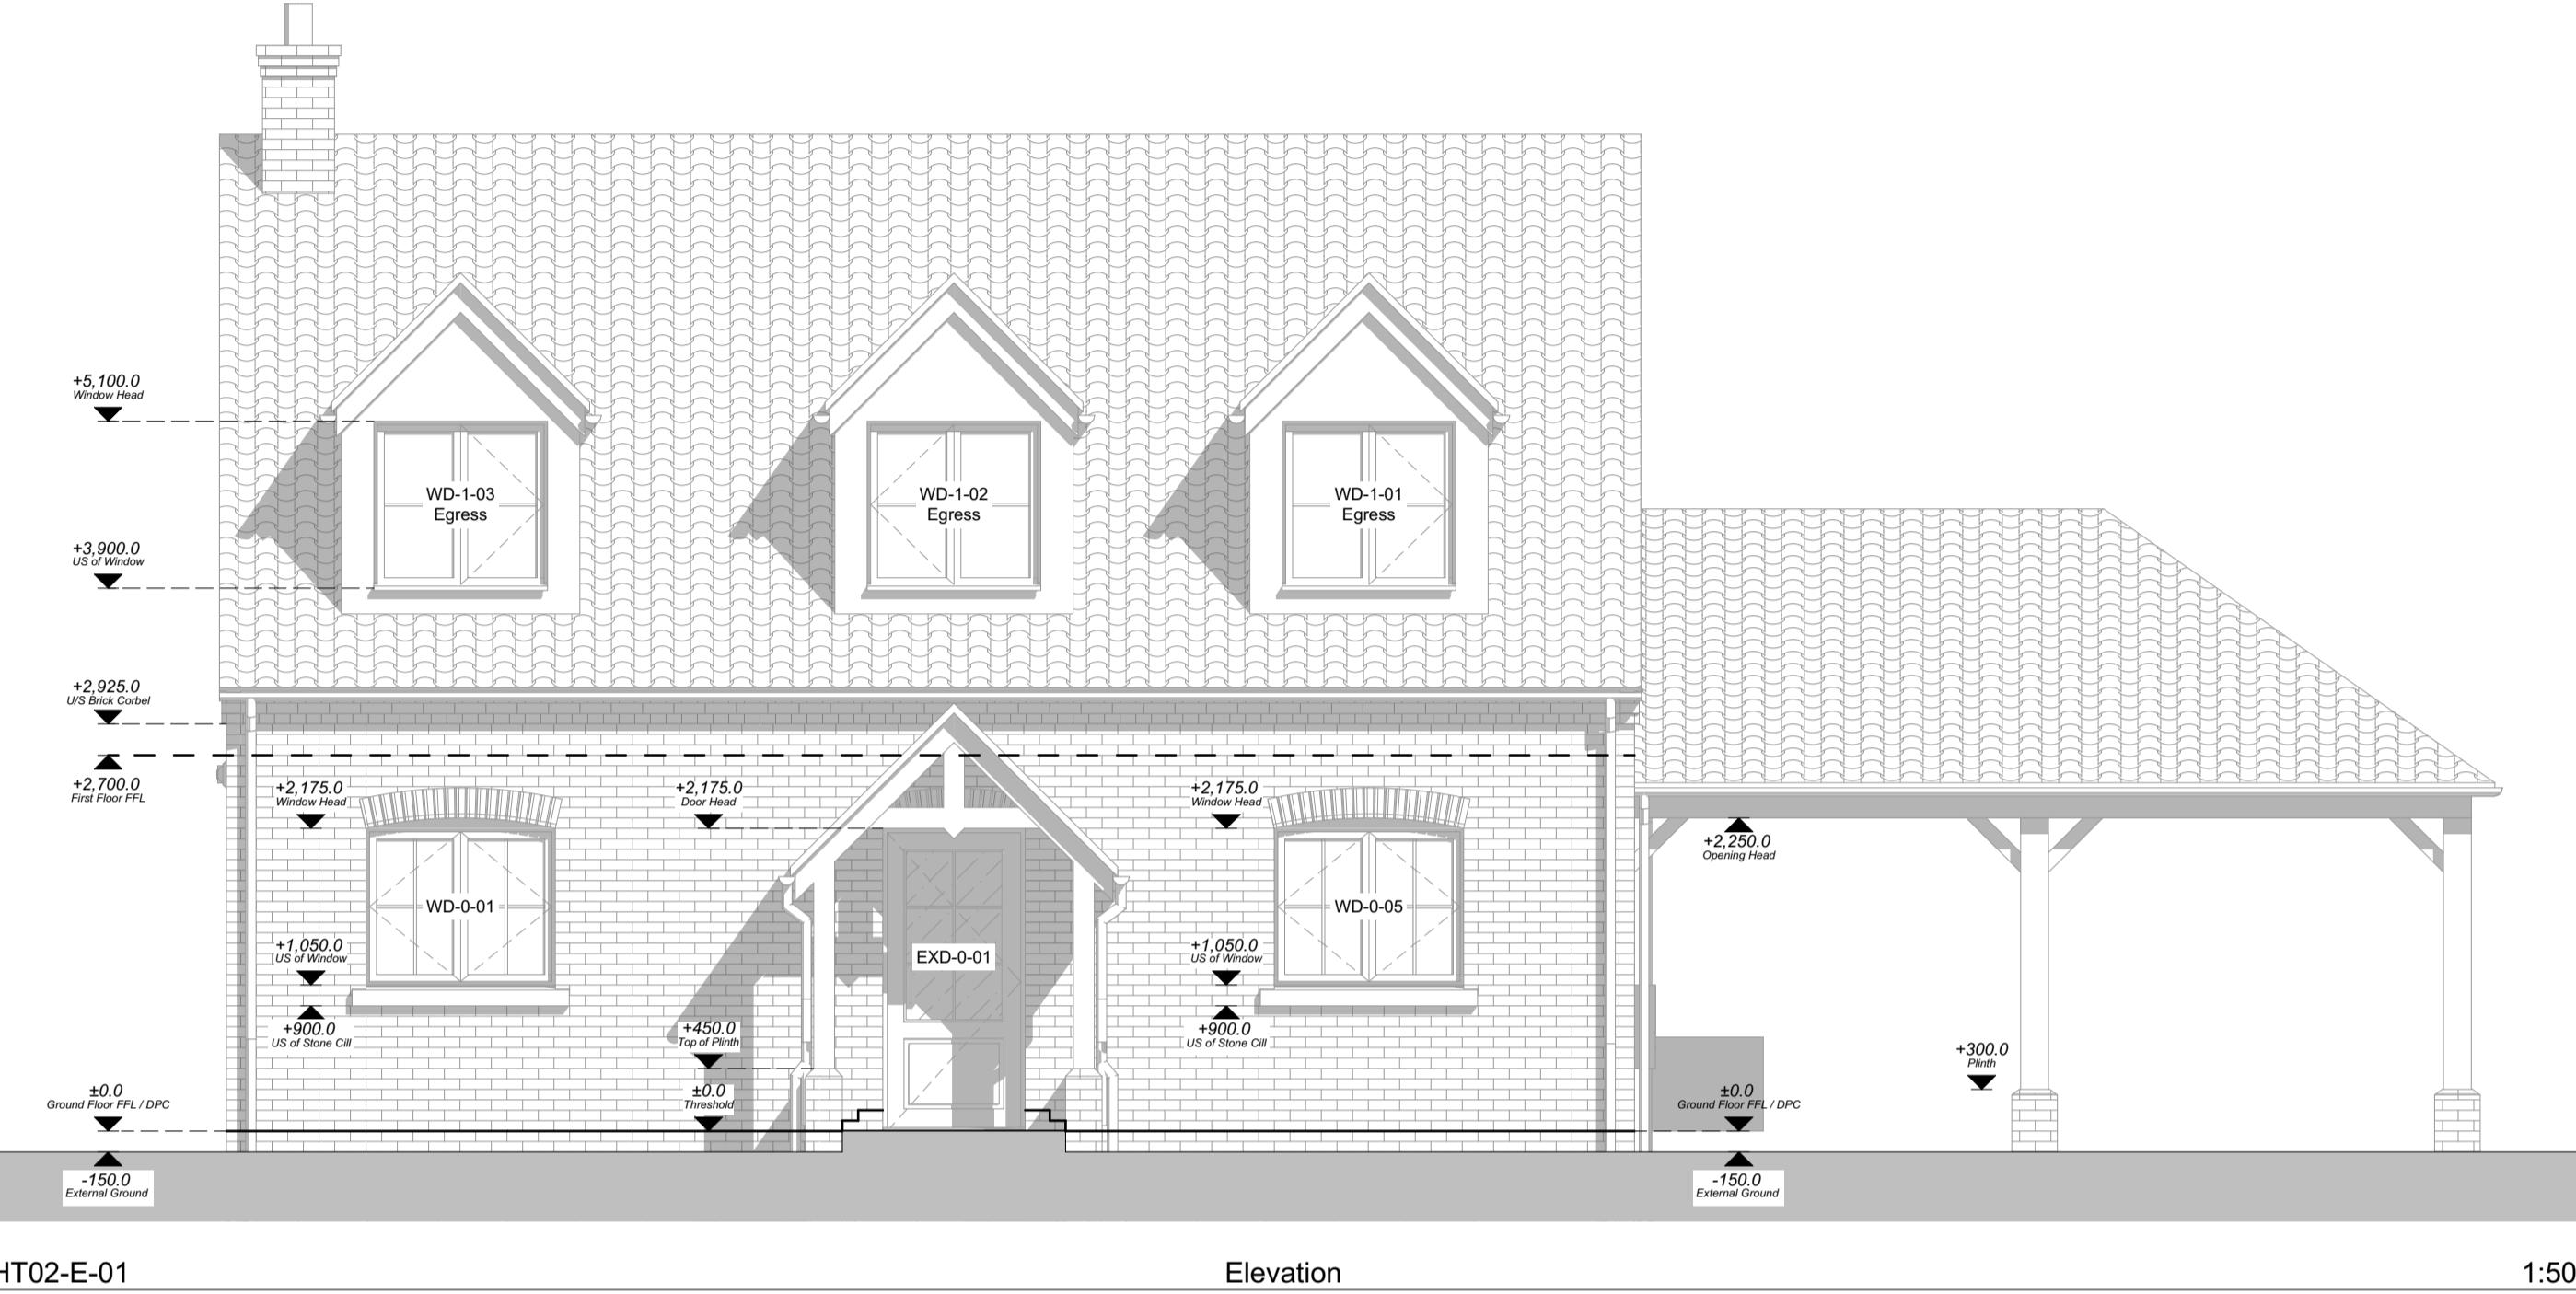