



SO


1:50


Scale Bar


0

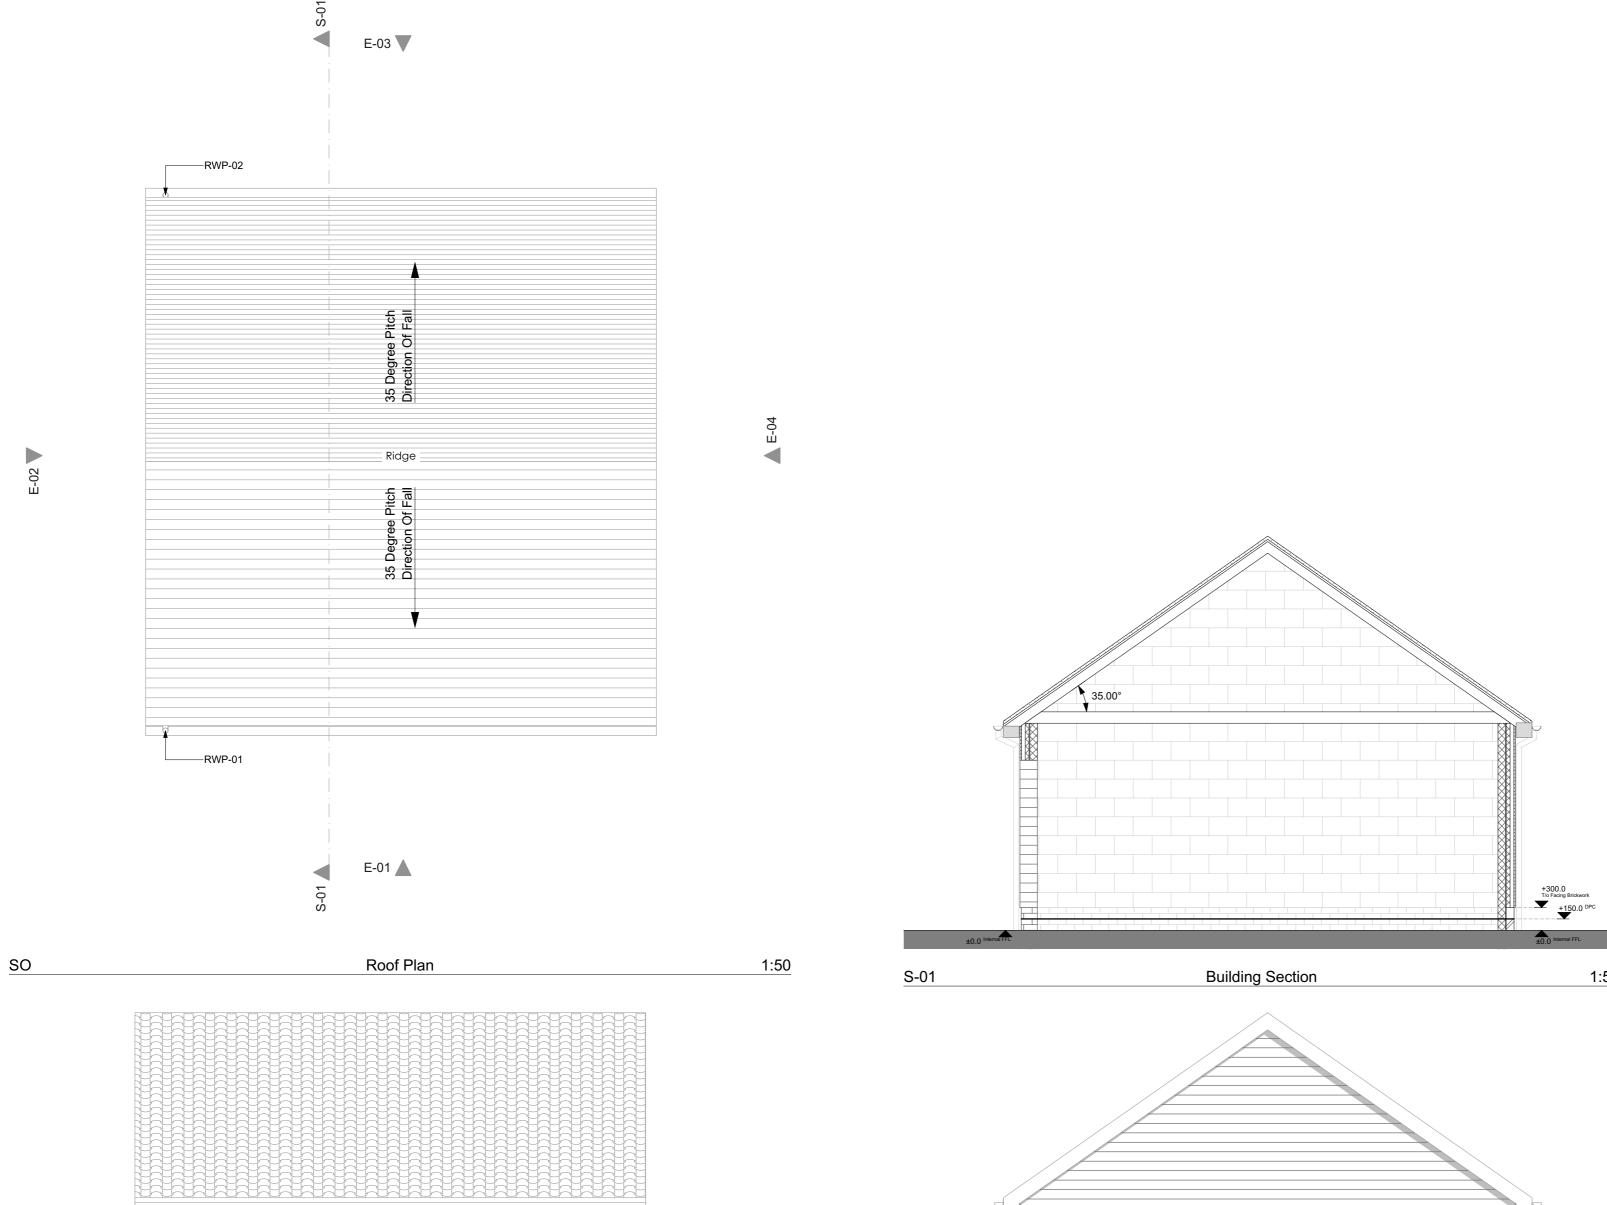

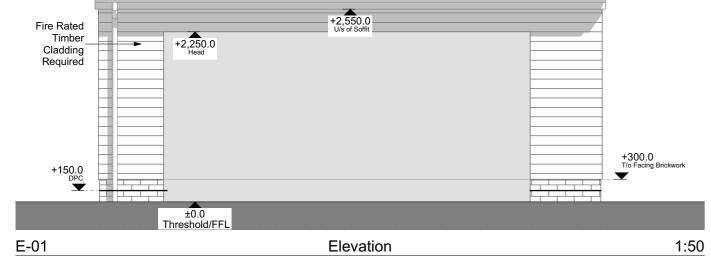

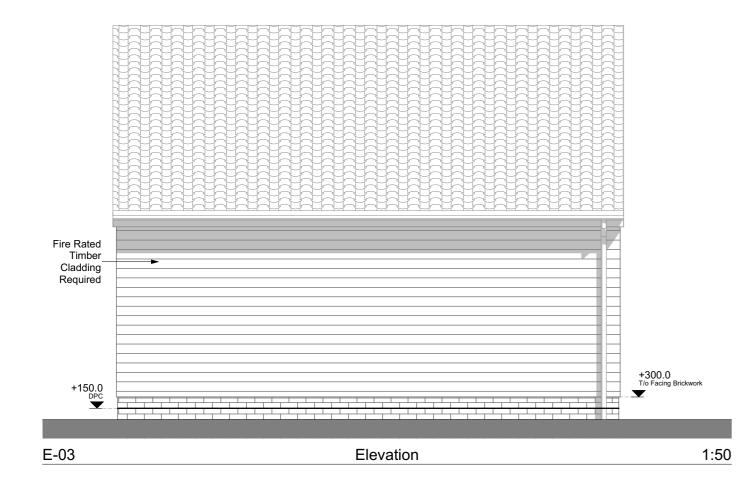

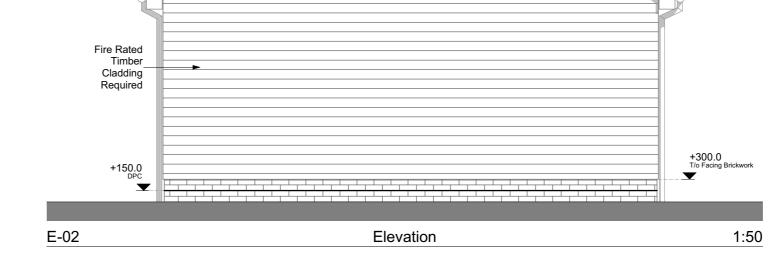

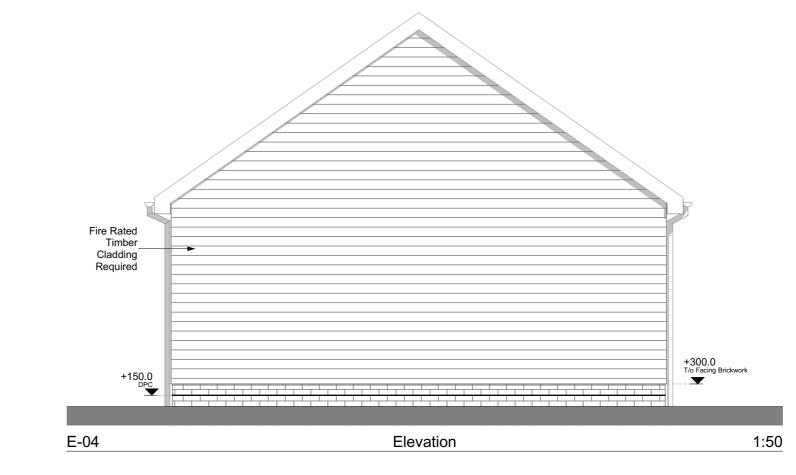



This document and its design content is copyright

Date Checked Reviewed

Change Date Checked

08/10/2021

08/10/2021

It shall be read in conjunction with all other

Gary Johns Architects ©.

CLIENT Martin Clark EAM Developments

| PROJECT | | |
|------------|-------------------------|--|
| Detached E | nclosed Double Car port | |
| Wretton | | |
| PE33 9QN | | |

DRAWING TITLE Enclosed Double Car Port - Plans & Elevations

| DRAWING STATUS | | DRAWING SCALE @ A1 |
|----------------|-------------|-------------------------|
| PRELIMINARY | | 1:50 |
| DRAWN BY | REVIEWED BY | DATE OF FIRST ISSUE |
| OC | SH | 29.09.2021 |
| PROJECT NUMBER | WORK STAGE | DRAWING NUMBER REVISION |
| | | 801P A |