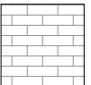
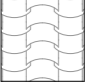
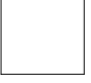


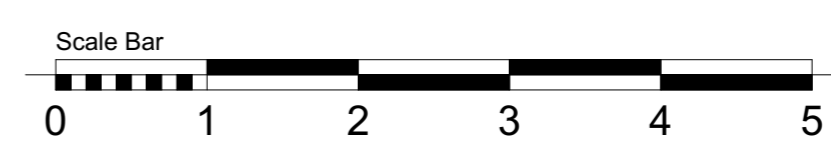
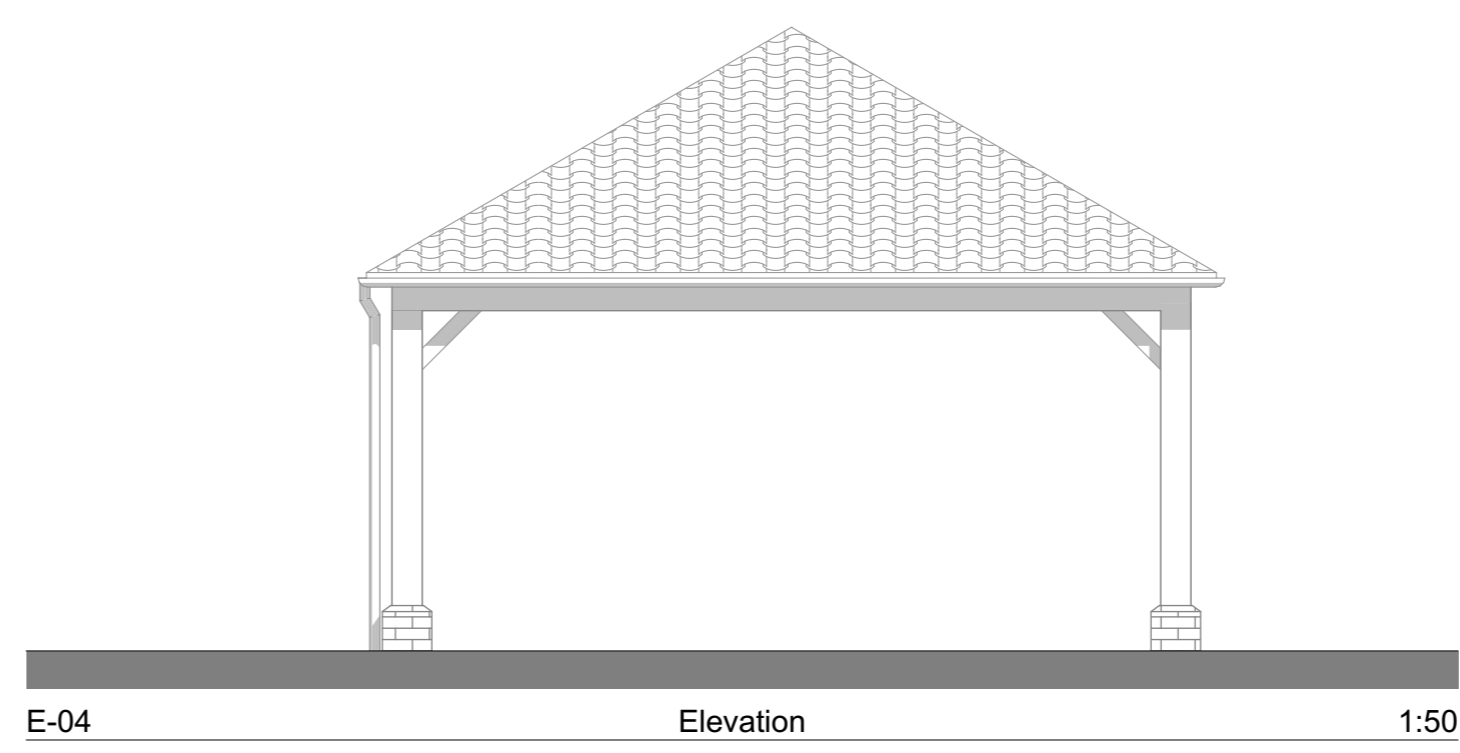
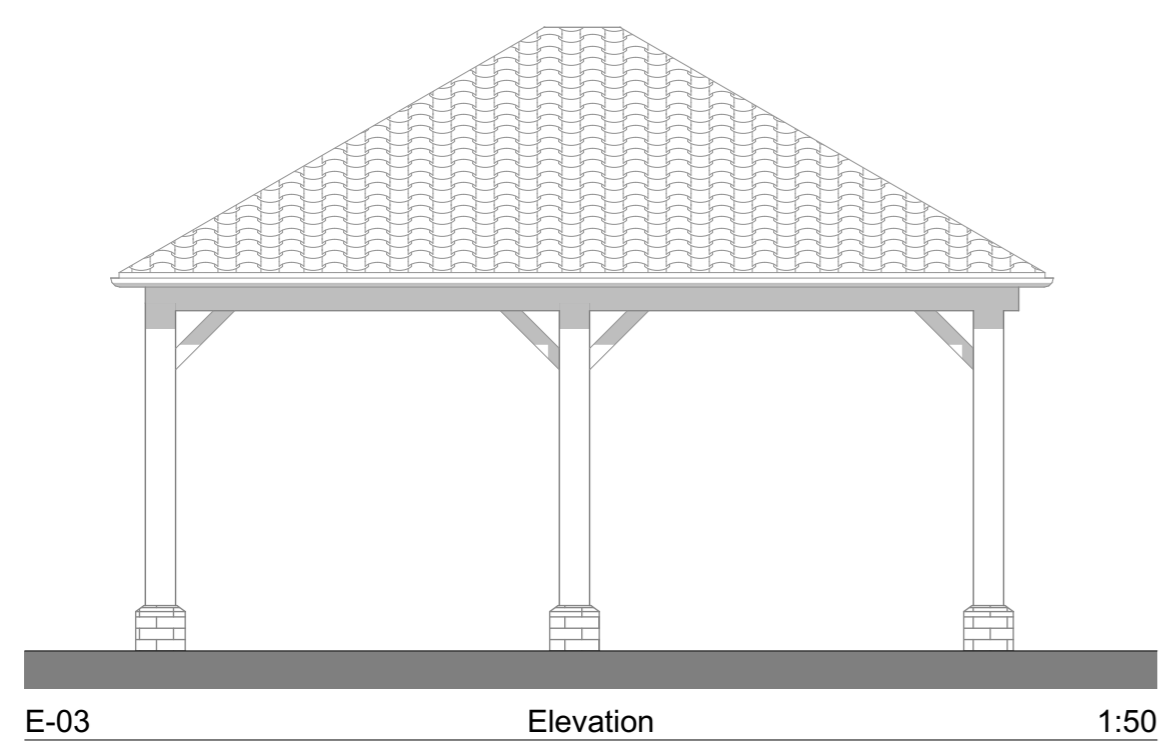
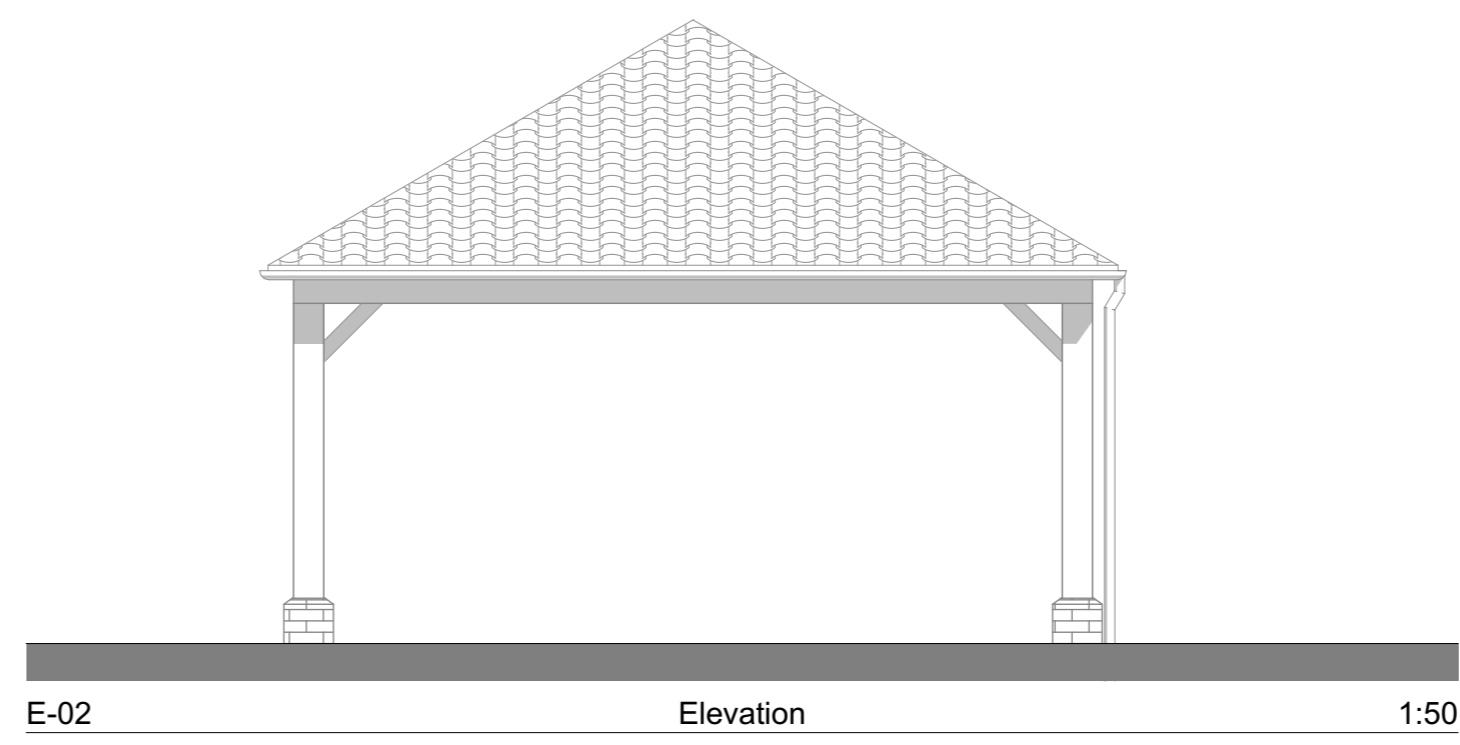
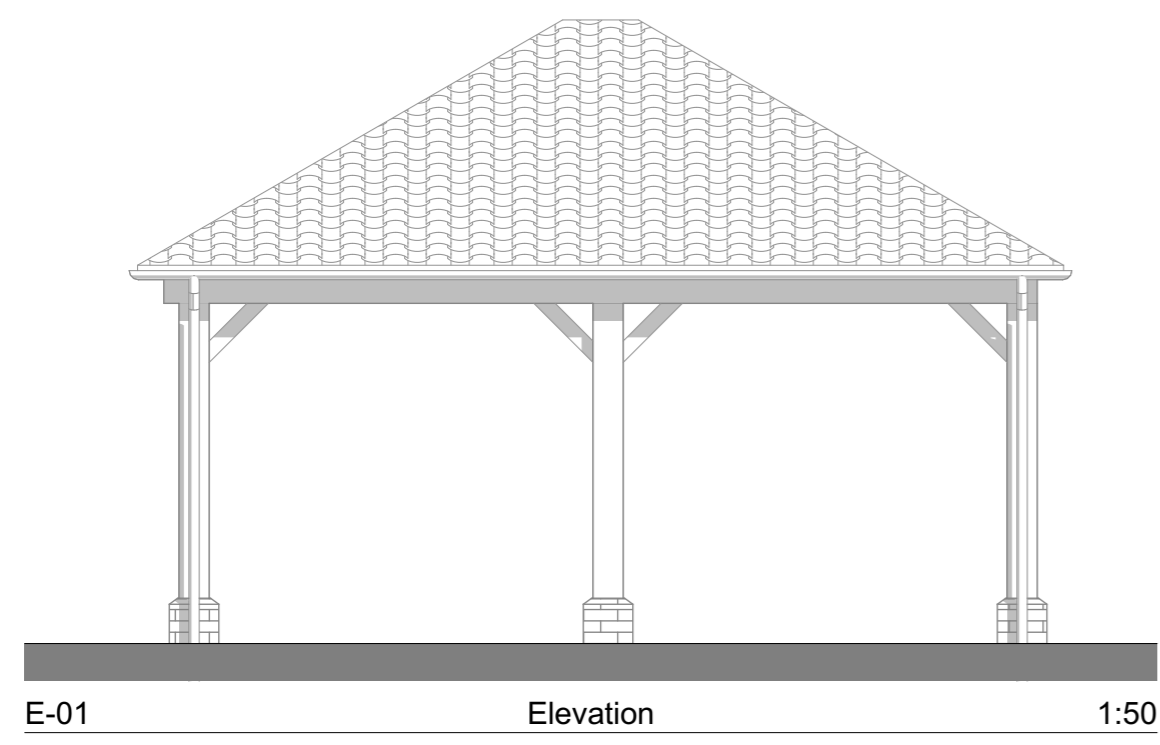
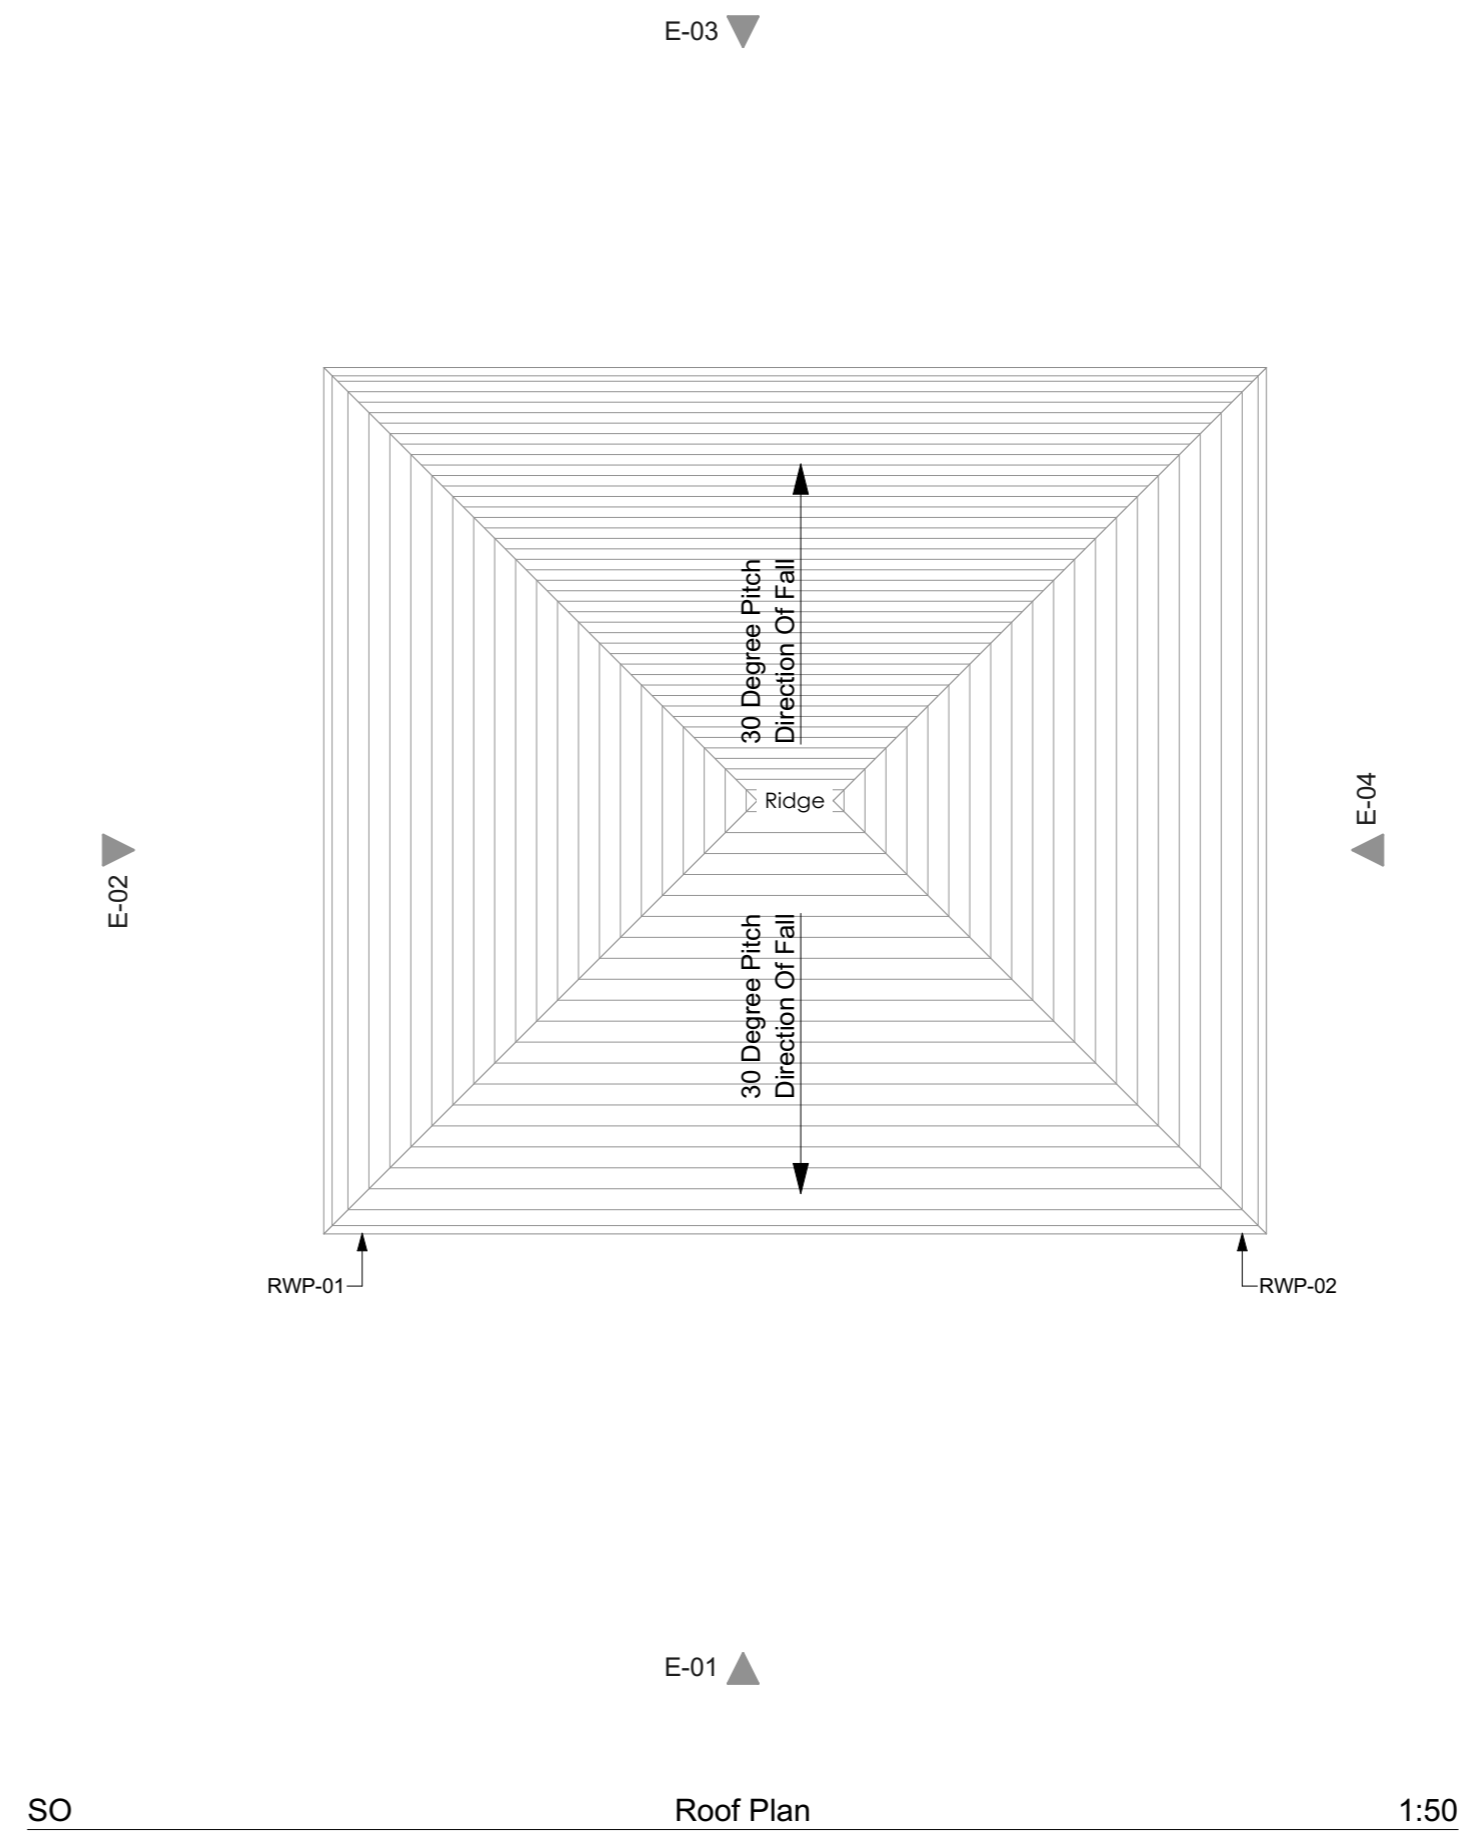
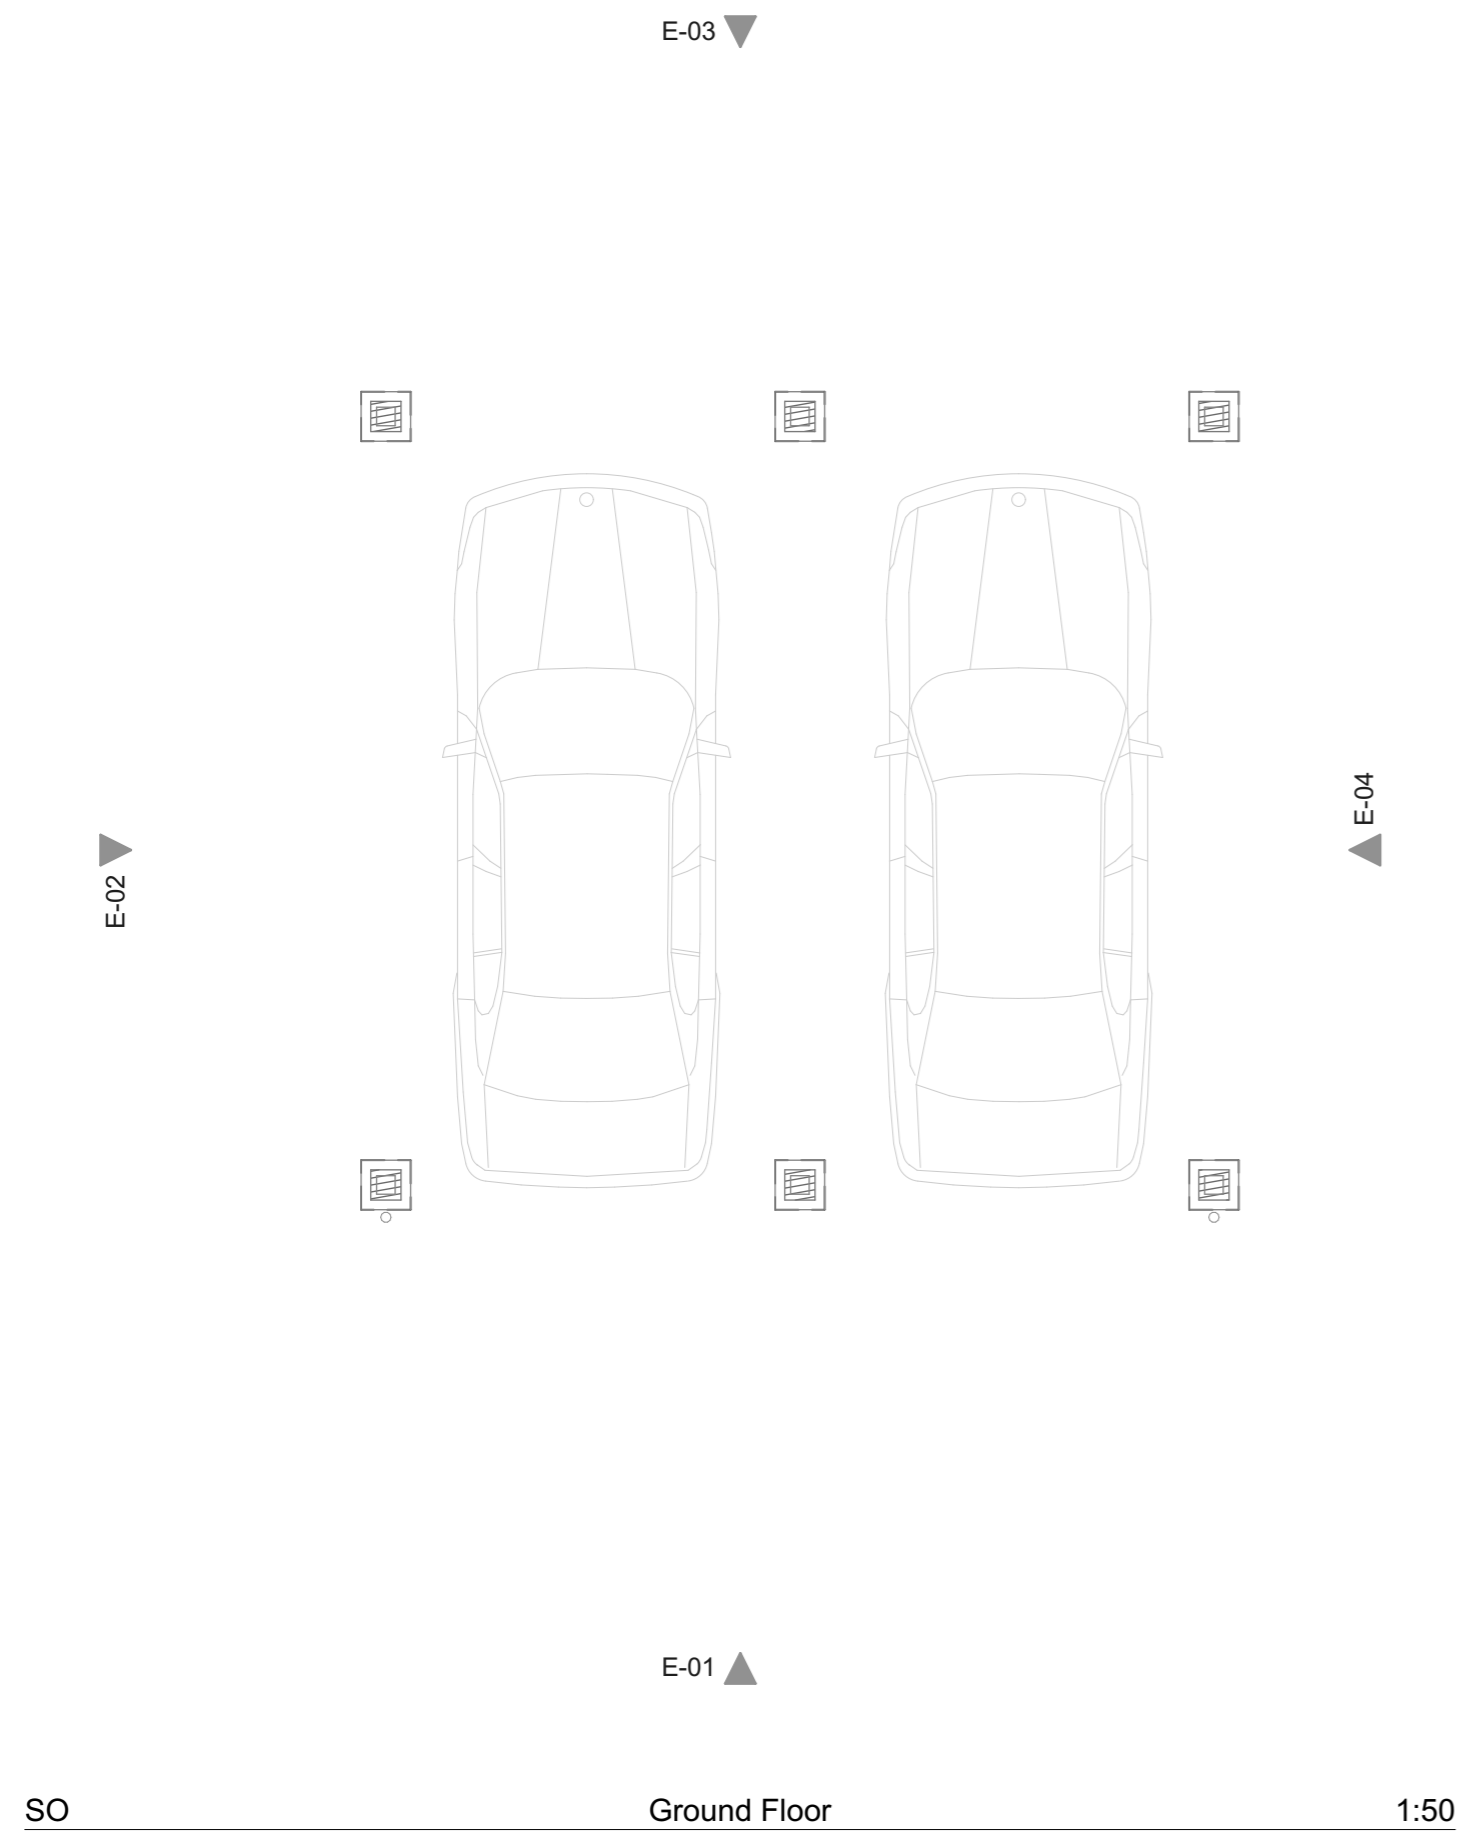
This document and its design content is copyright Gary Johns Architects ©.  
 It shall be read in conjunction with all other project information including models, specifications, schedules and related consultants documents. Do not scale from documents. All dimensions to be checked on site. Immediately report any discrepancies, errors or omissions on this document to Architect.

Rev ID	Revision Description	Date	Checked	Reviewed

Change ID	Change Description	Change Date	Checked

21-834 Materials Legend	
	<b>1 - Facing Brickwork Finish</b> Hatch denotes areas of facing brickwork. Brick to match host dwelling.
	<b>2 - Roof Tile Finish</b> Hatch denotes roof tile finish. Roof tile to match host dwelling.
	<b>3 - Oak Frame</b> Hatch denotes areas of oak frame.



**Gary Johns Architects**

44 SILVER STREET, ELY, CAMBRIDGESHIRE, CB7 4JF  
 TEL : +44(0)1353 665374  
 E-MAIL : info@johnsarchitects.co.uk  
 WEB : www.johnsarchitects.co.uk

CLIENT  
 Martin Clark  
 EAM Developments

PROJECT  
 Detached Garage  
 Wretton  
 PE33 9QN

DRAWING TITLE  
 Double Car Port - Plans & Elevations

DRAWING STATUS: PRELIMINARY | DRAWING SCALE: A1 1:50

DRAWN BY: OC | REVIEWED BY: SH | DATE OF FIRST ISSUE: 31.08.2021

PROJECT NUMBER	WORK STAGE	DRAWING NUMBER	REVISION
21-834	4	800P	