



- DRAINAGE STORM NEW
- DRAINAGE STORM EXISTING
- DRAINAGE STORM EXISTING REMOVED
- DRAINAGE FOUL NEW
- DRAINAGE FOUL EXISTING
- DRAINAGE FOUL EXISTING REMOVED
- DRAINAGE COMBINED NEW
- DRAINAGE COMBINED EXISTING
- DRAINAGE COMBINED EXISTING REMOVED


EXTERNAL FINISHES SCHEDULE	
1	Walls – Brickwork with white detailing and cap stone
2	Flat Roof – Green sedum roof with rainwater harvesting and PV Panels
3	Windows – White uPVC/Aluminium/Timber
4	Doors – White uPVC/Timber/Composite
5	Patio Doors - White uPVC/Aluminium framed
6	RWP/ Gutters - Black uPVC downpipes, guttering
7	Black painted metal stair/balustrade
8	
9	
10	
11	
12	
13	
14	
15	

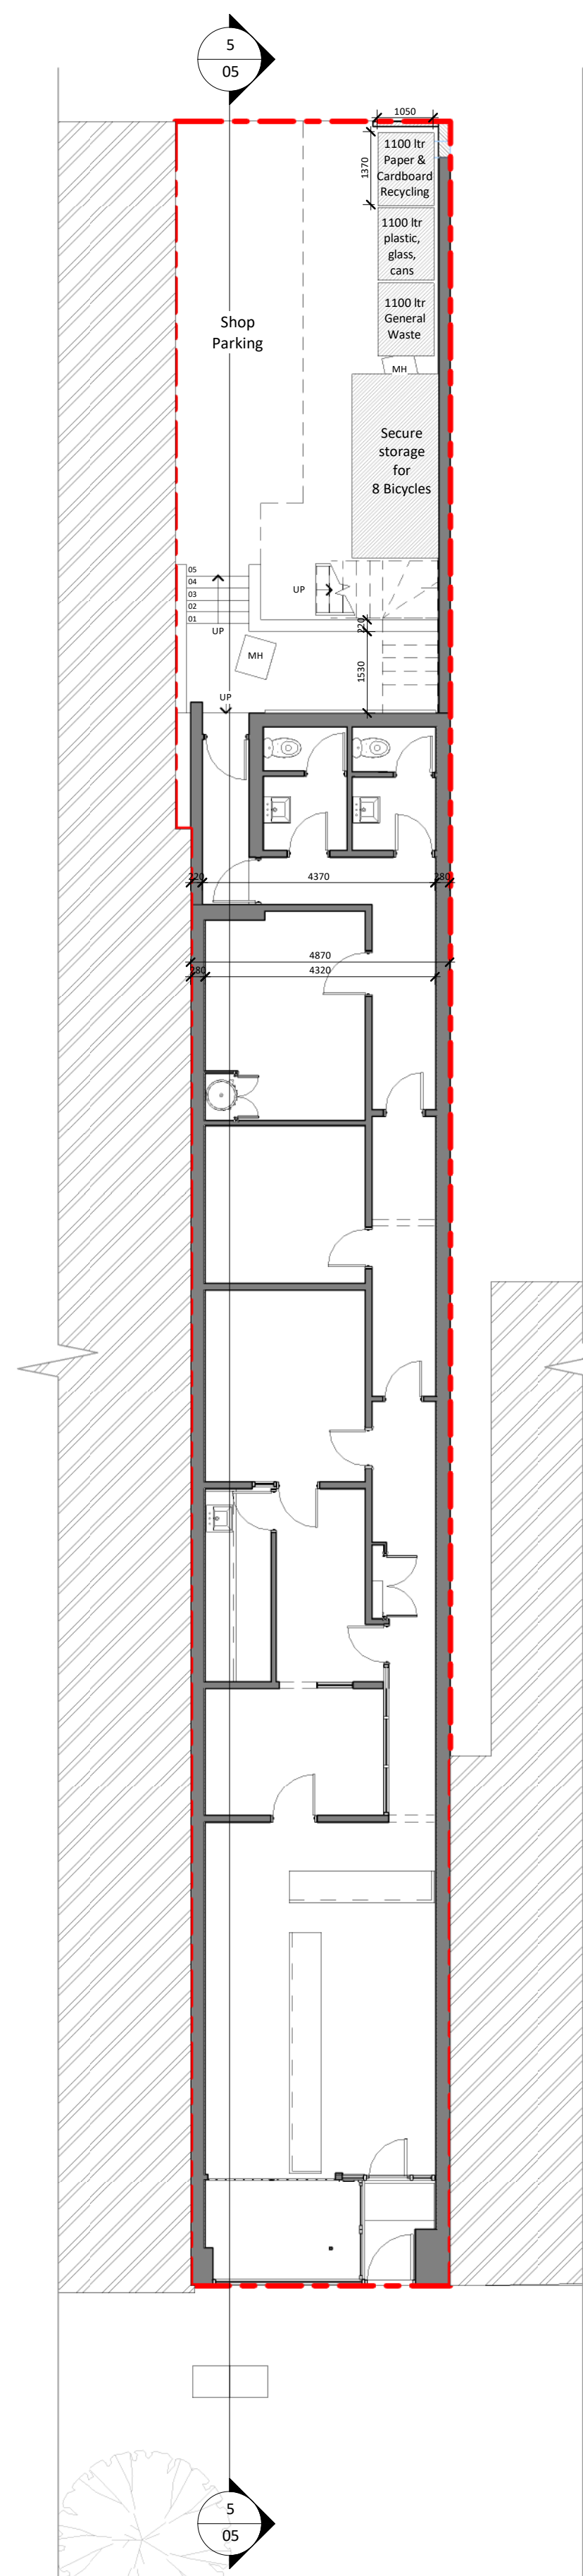


**1 Proposed Gnd Floor**  
1 : 100

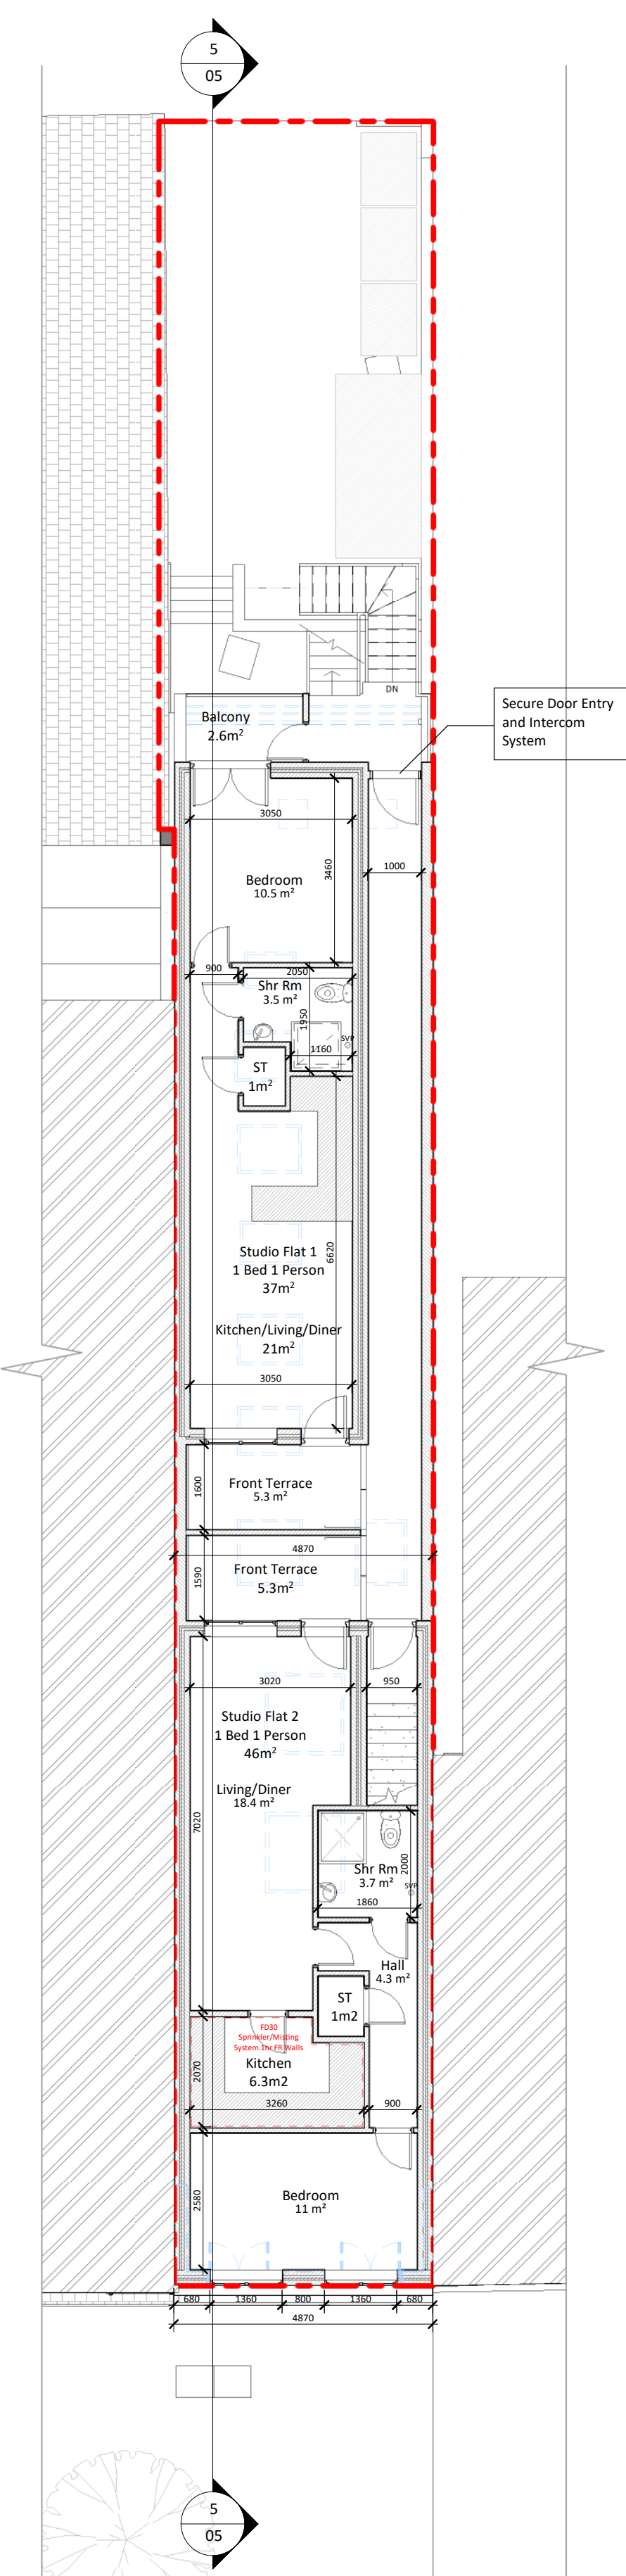


**2 Proposed 1st Floor**  
1 : 100

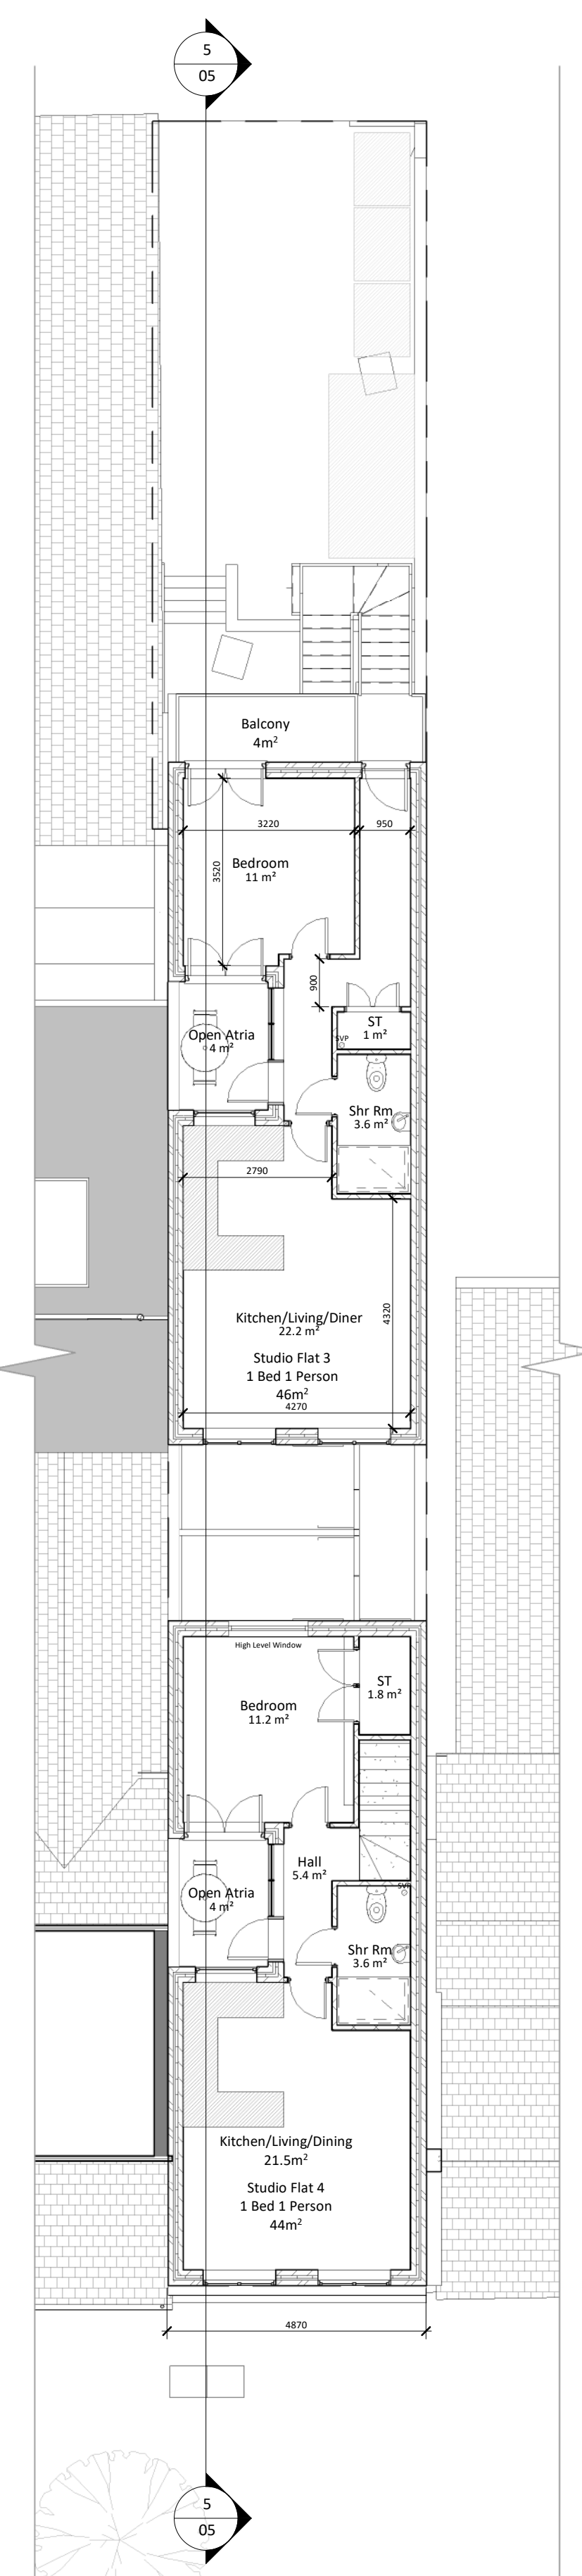

**3 Proposed 2nd Floor**  
1 : 100

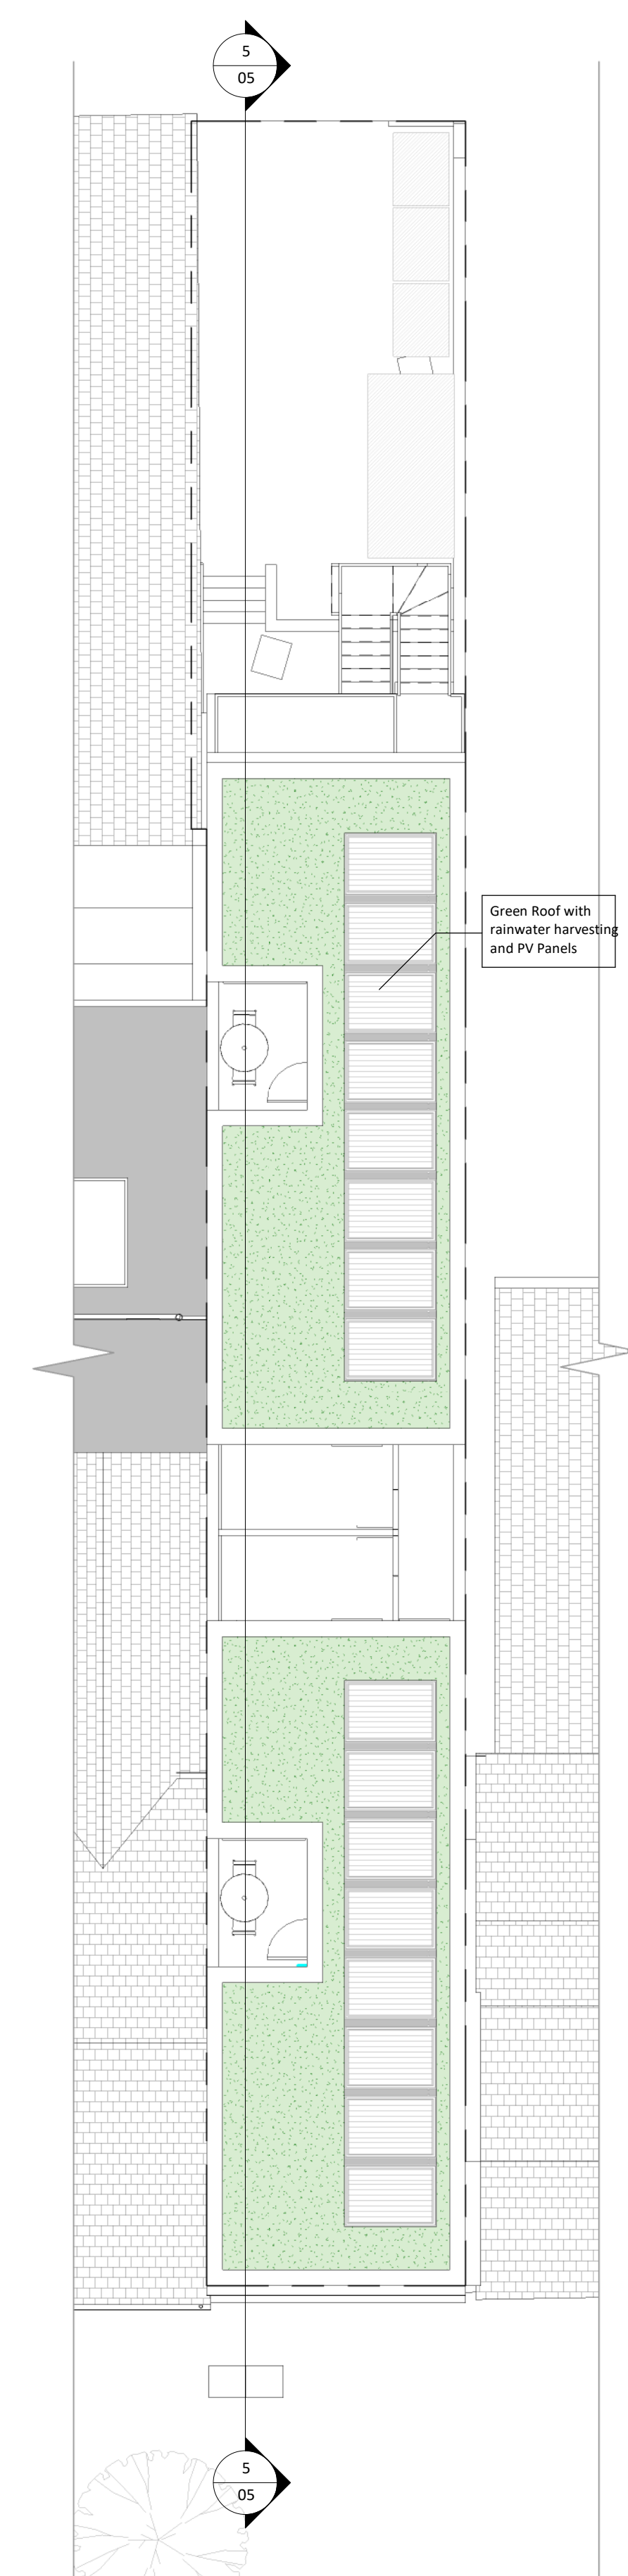

**4 New Roof**  
1 : 100

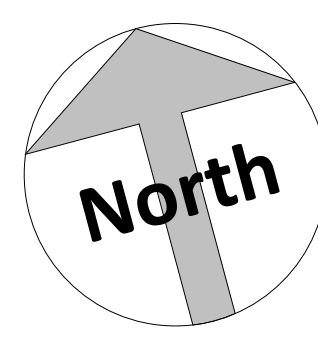

Amendments :

Rev	Date	Description

Project:

**148 Broadway,  
Bexleyheath,  
Kent. DA6 7DW**

Title:  
**Planning Drawings  
Proposed Plans**

Bluelime Retail Ltd /  
Bluelime Home Design LLP.  
Design, Project  
Management, Build



Thames Innovation Center,  
Veridion Way, Veridion  
Park, Erith, Kent DA18 4AL


Tel: 01322 521026

**148 Broadway  
Proposed 4x 1 Bed Flat Development**

Drawn by: M.J.G Scale: 1 : 100 © A1 Date: 21/05/2021

Drawing number: **BL/DRG/2145/ 04** Rev:

Do not scale from this drawing. Dimensions to be checked on site.

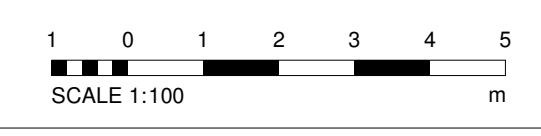

SCALE 1:100