



*EXISTING FRONT ELEVATION*

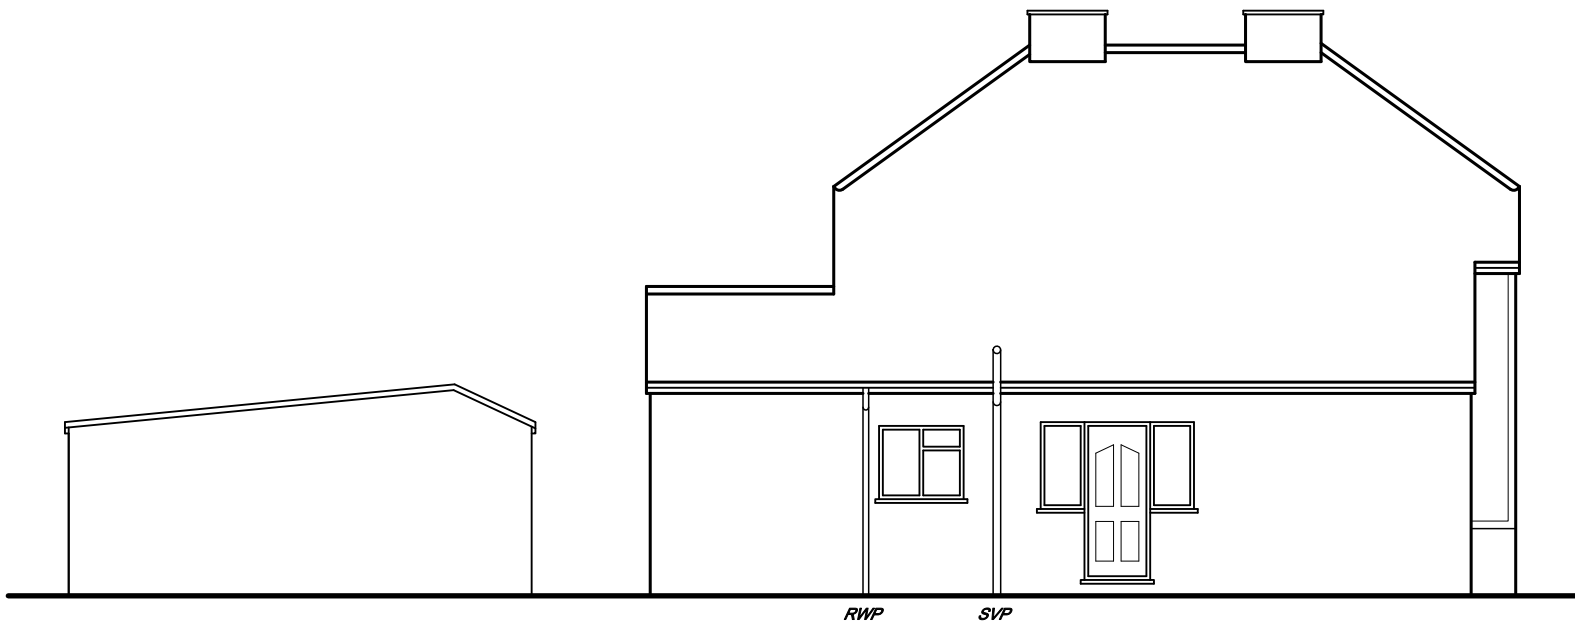

*EXISTING REAR ELEVATION*



*EXISTING SIDE ELEVATION*

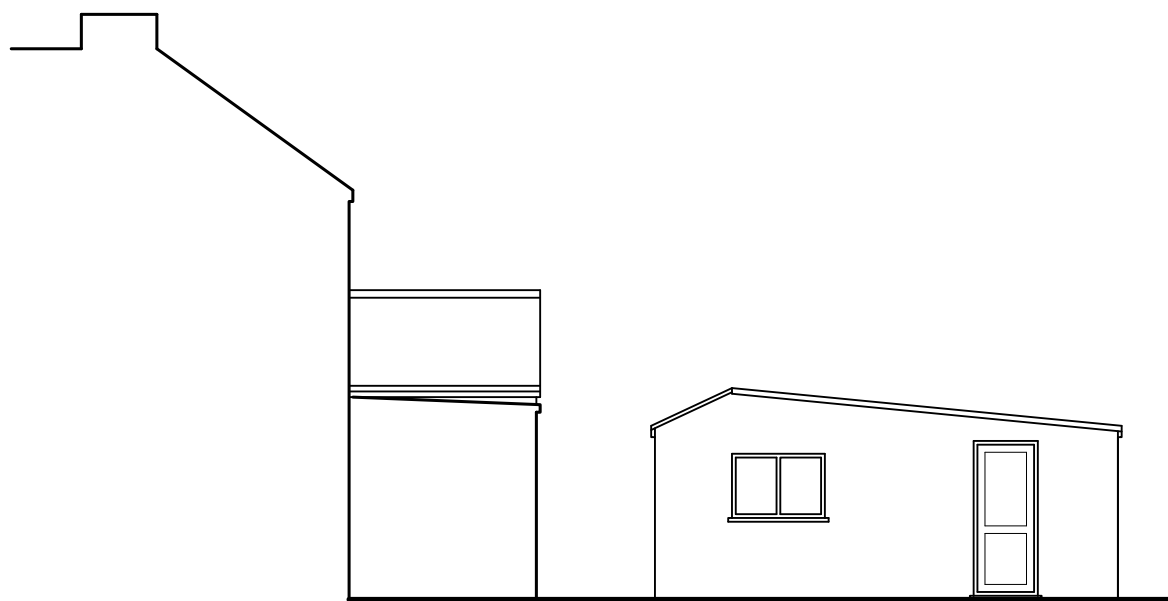

*EXISTING SIDE ELEVATION*

