



SITE PLAN
SCALE - 1:200.

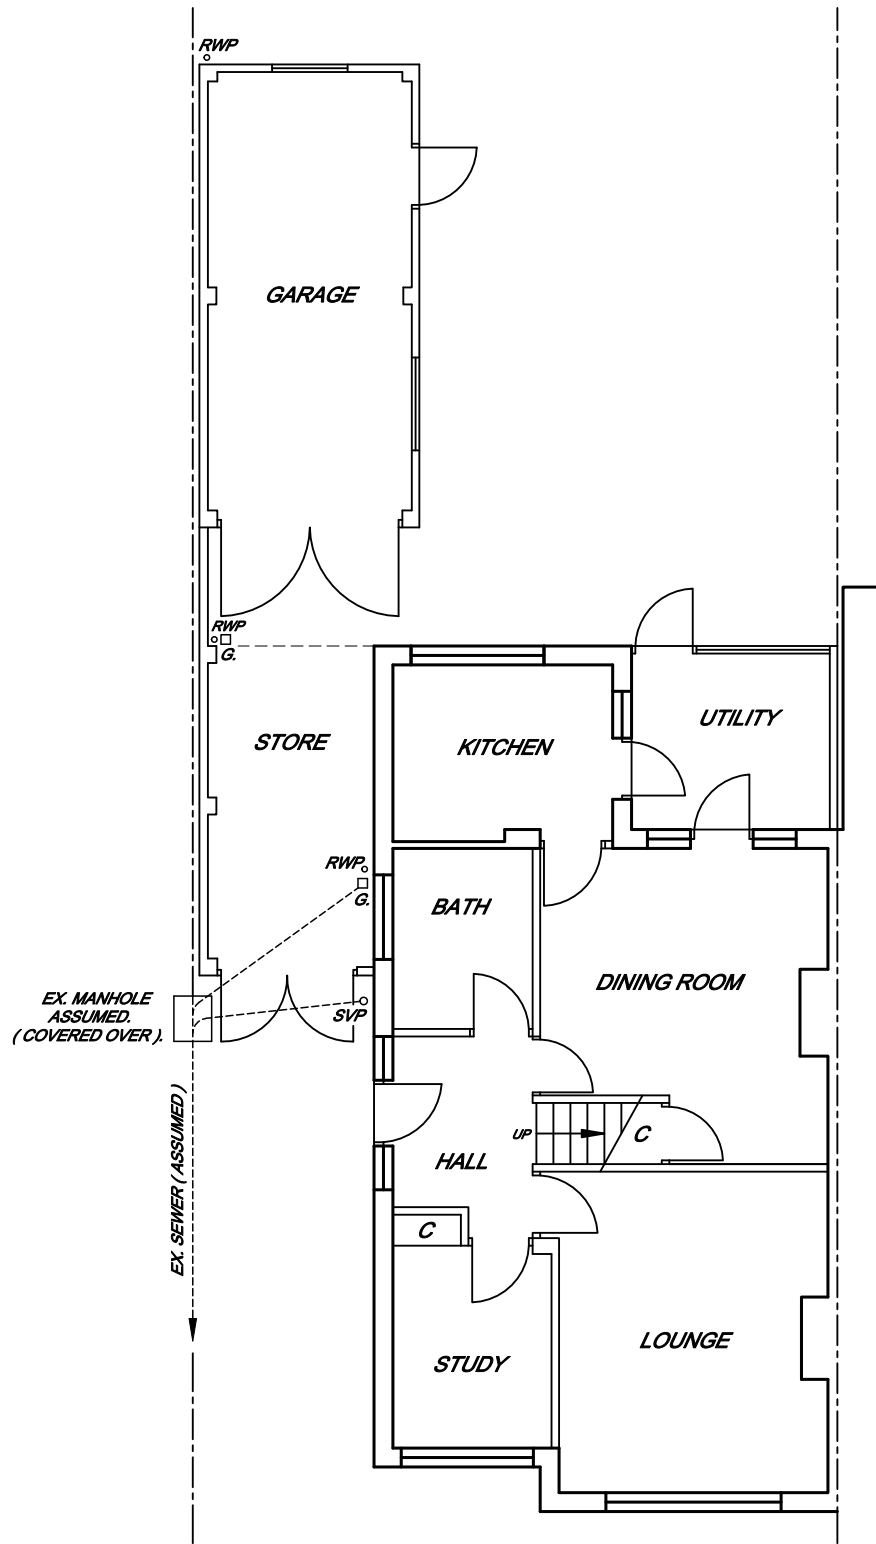

EXISTING GROUND FLOOR PLAN

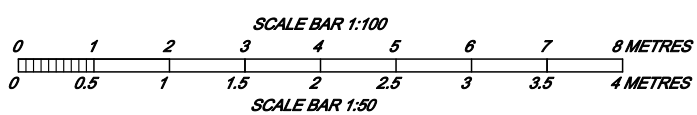

BROOKS DESIGN SERVICE

SPECIALISTS IN BUILDING PLANS FOR EXTENSIONS & LOFT CONVERSIONS

020 8303 6883

WWW.BROOKSDESIGNSERVICE.CO.UK

(BUILDER & LOFT COMPANY ENQUIRIES WELCOME)

75 ELLISON ROAD, SIDCUP, KENT, DA15 8BJ.

PROPOSED SINGLE STOREY SIDE / REAR EXTENSIONS & GARAGE CONVERSION.

SCALE - 1:100 @ A3.

No.- 21/75/1.