



Existing Block Plan 1:500

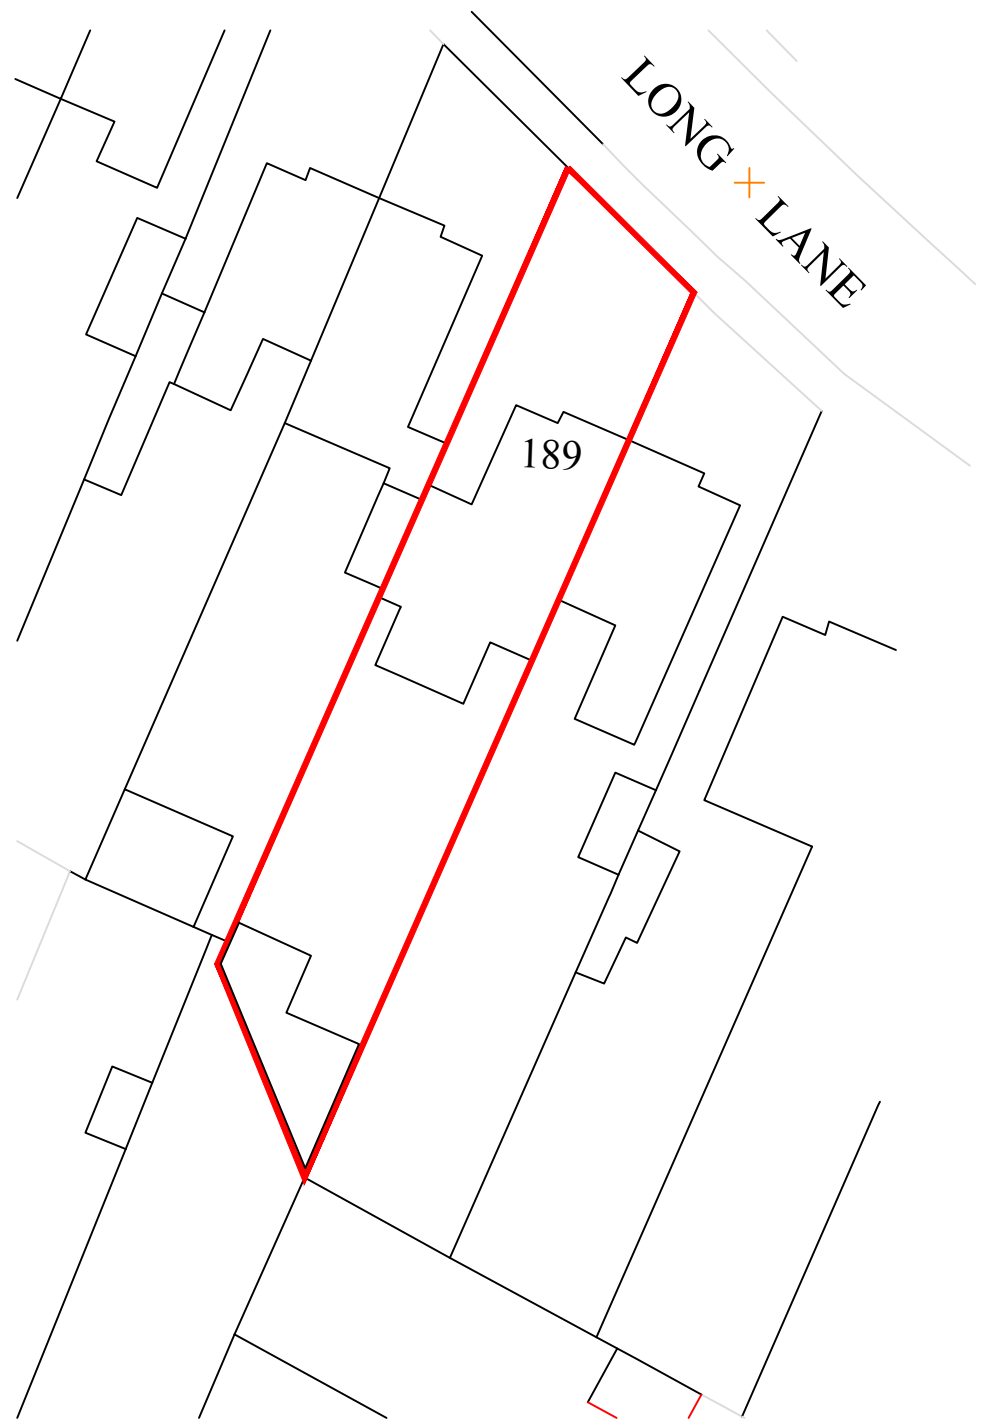

Proposed Block Plan 1:500

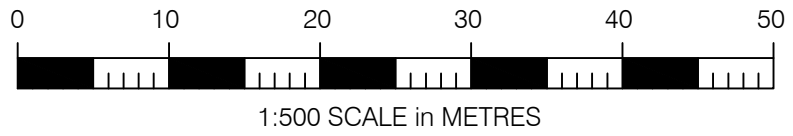

NOTES:  
This drawing is to be read in conjunction with all relevant Architects and Engineers drawings. Only figured dimensions are to be used, for construction, all dimensions are to be verified on site prior to work commencing.

REV	AMENDMENT	DATE
-----	-----------	------

TITLE  
**189 Long Lane DA7 5AF**

**Existing & Proposed  
Block Plans**

DATE	26.05.21	SCALE 1:500 @ A3
DRAWN	MS	APPROVED

DRAWING STATUS  
**APPROVAL**

DRAWING No	REV
<b>2021-010-201</b>	