




**PROPOSED REAR  
ELEVATION**

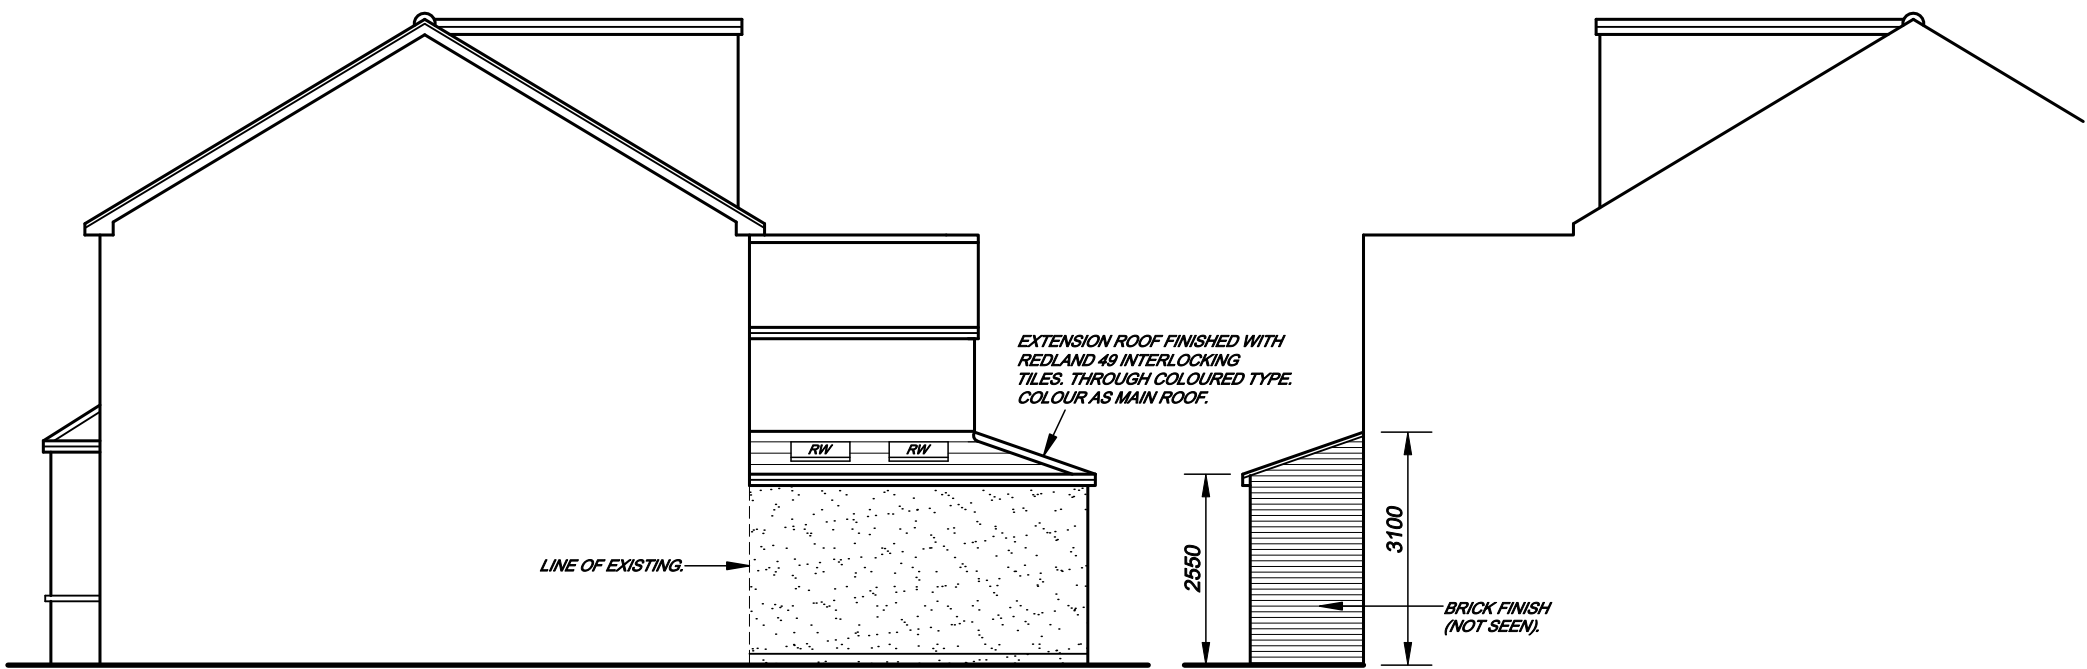

**PROPOSED SIDE  
ELEVATION**

**PROPOSED SIDE  
ELEVATION**