


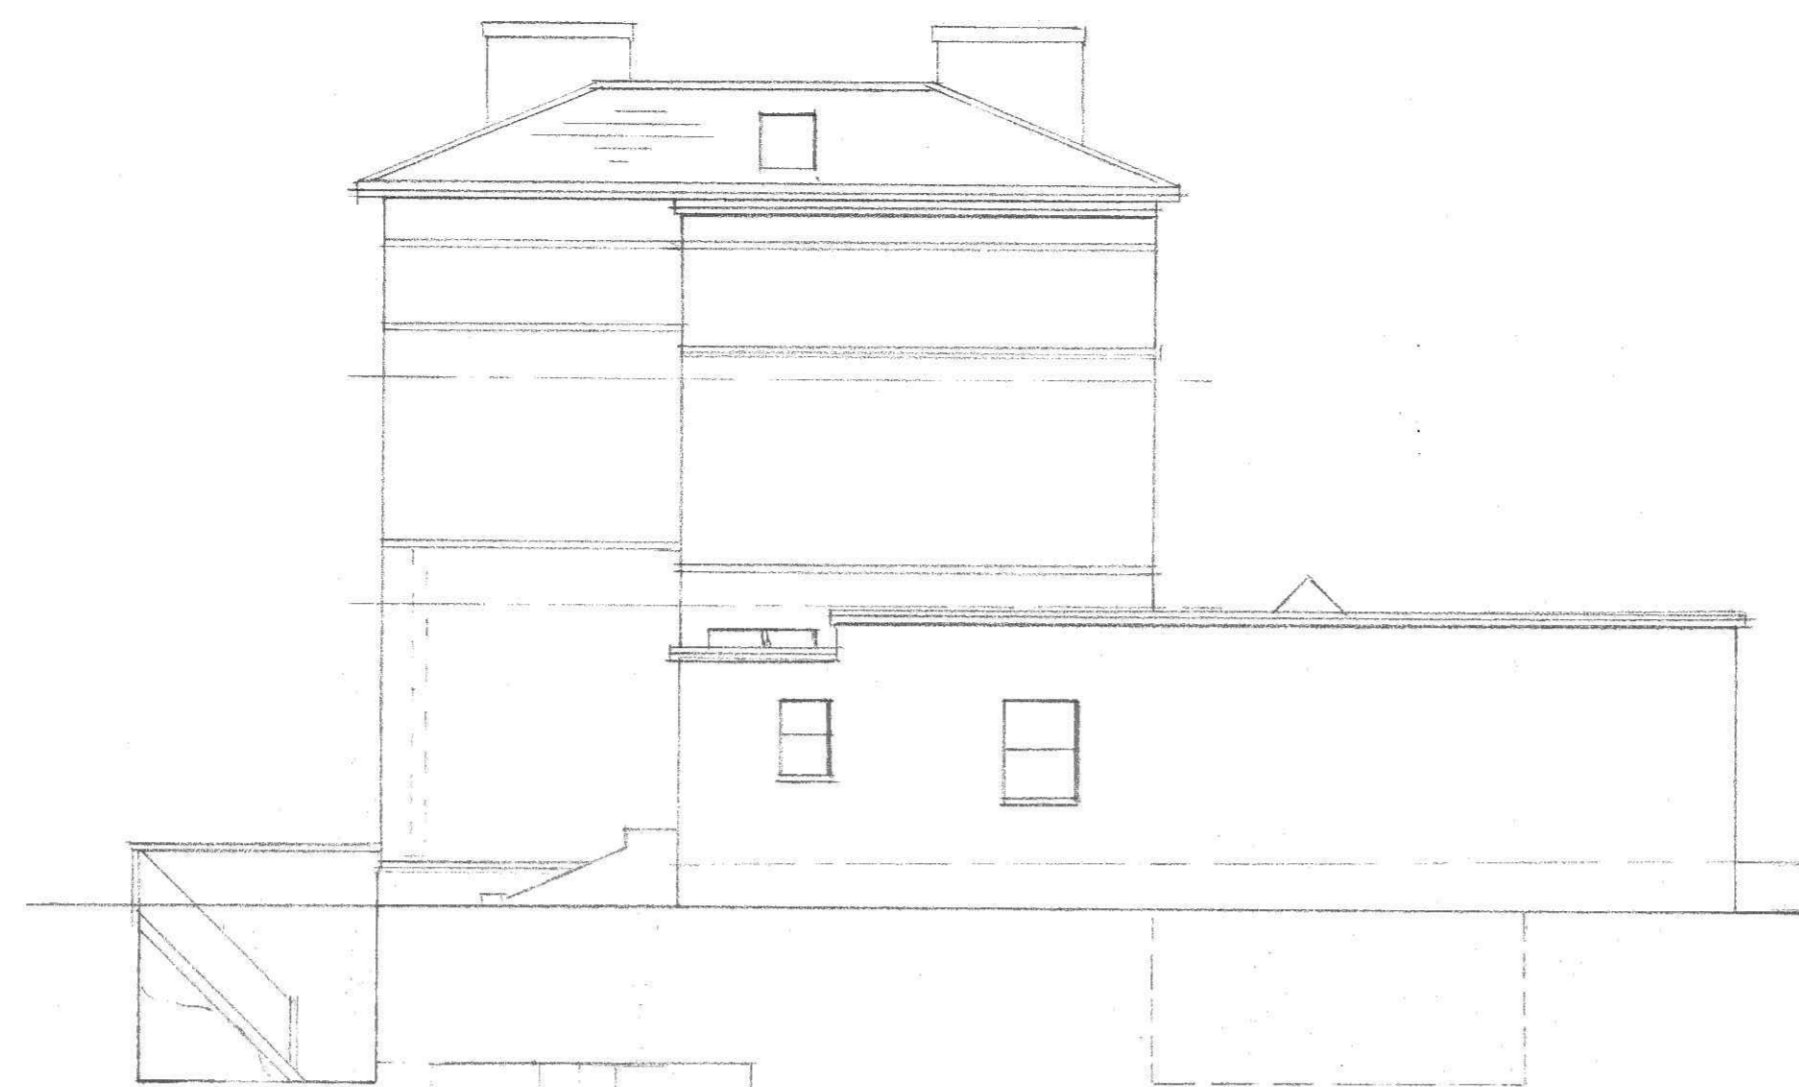

WEST




SOUTH




EAST




SECTION AA

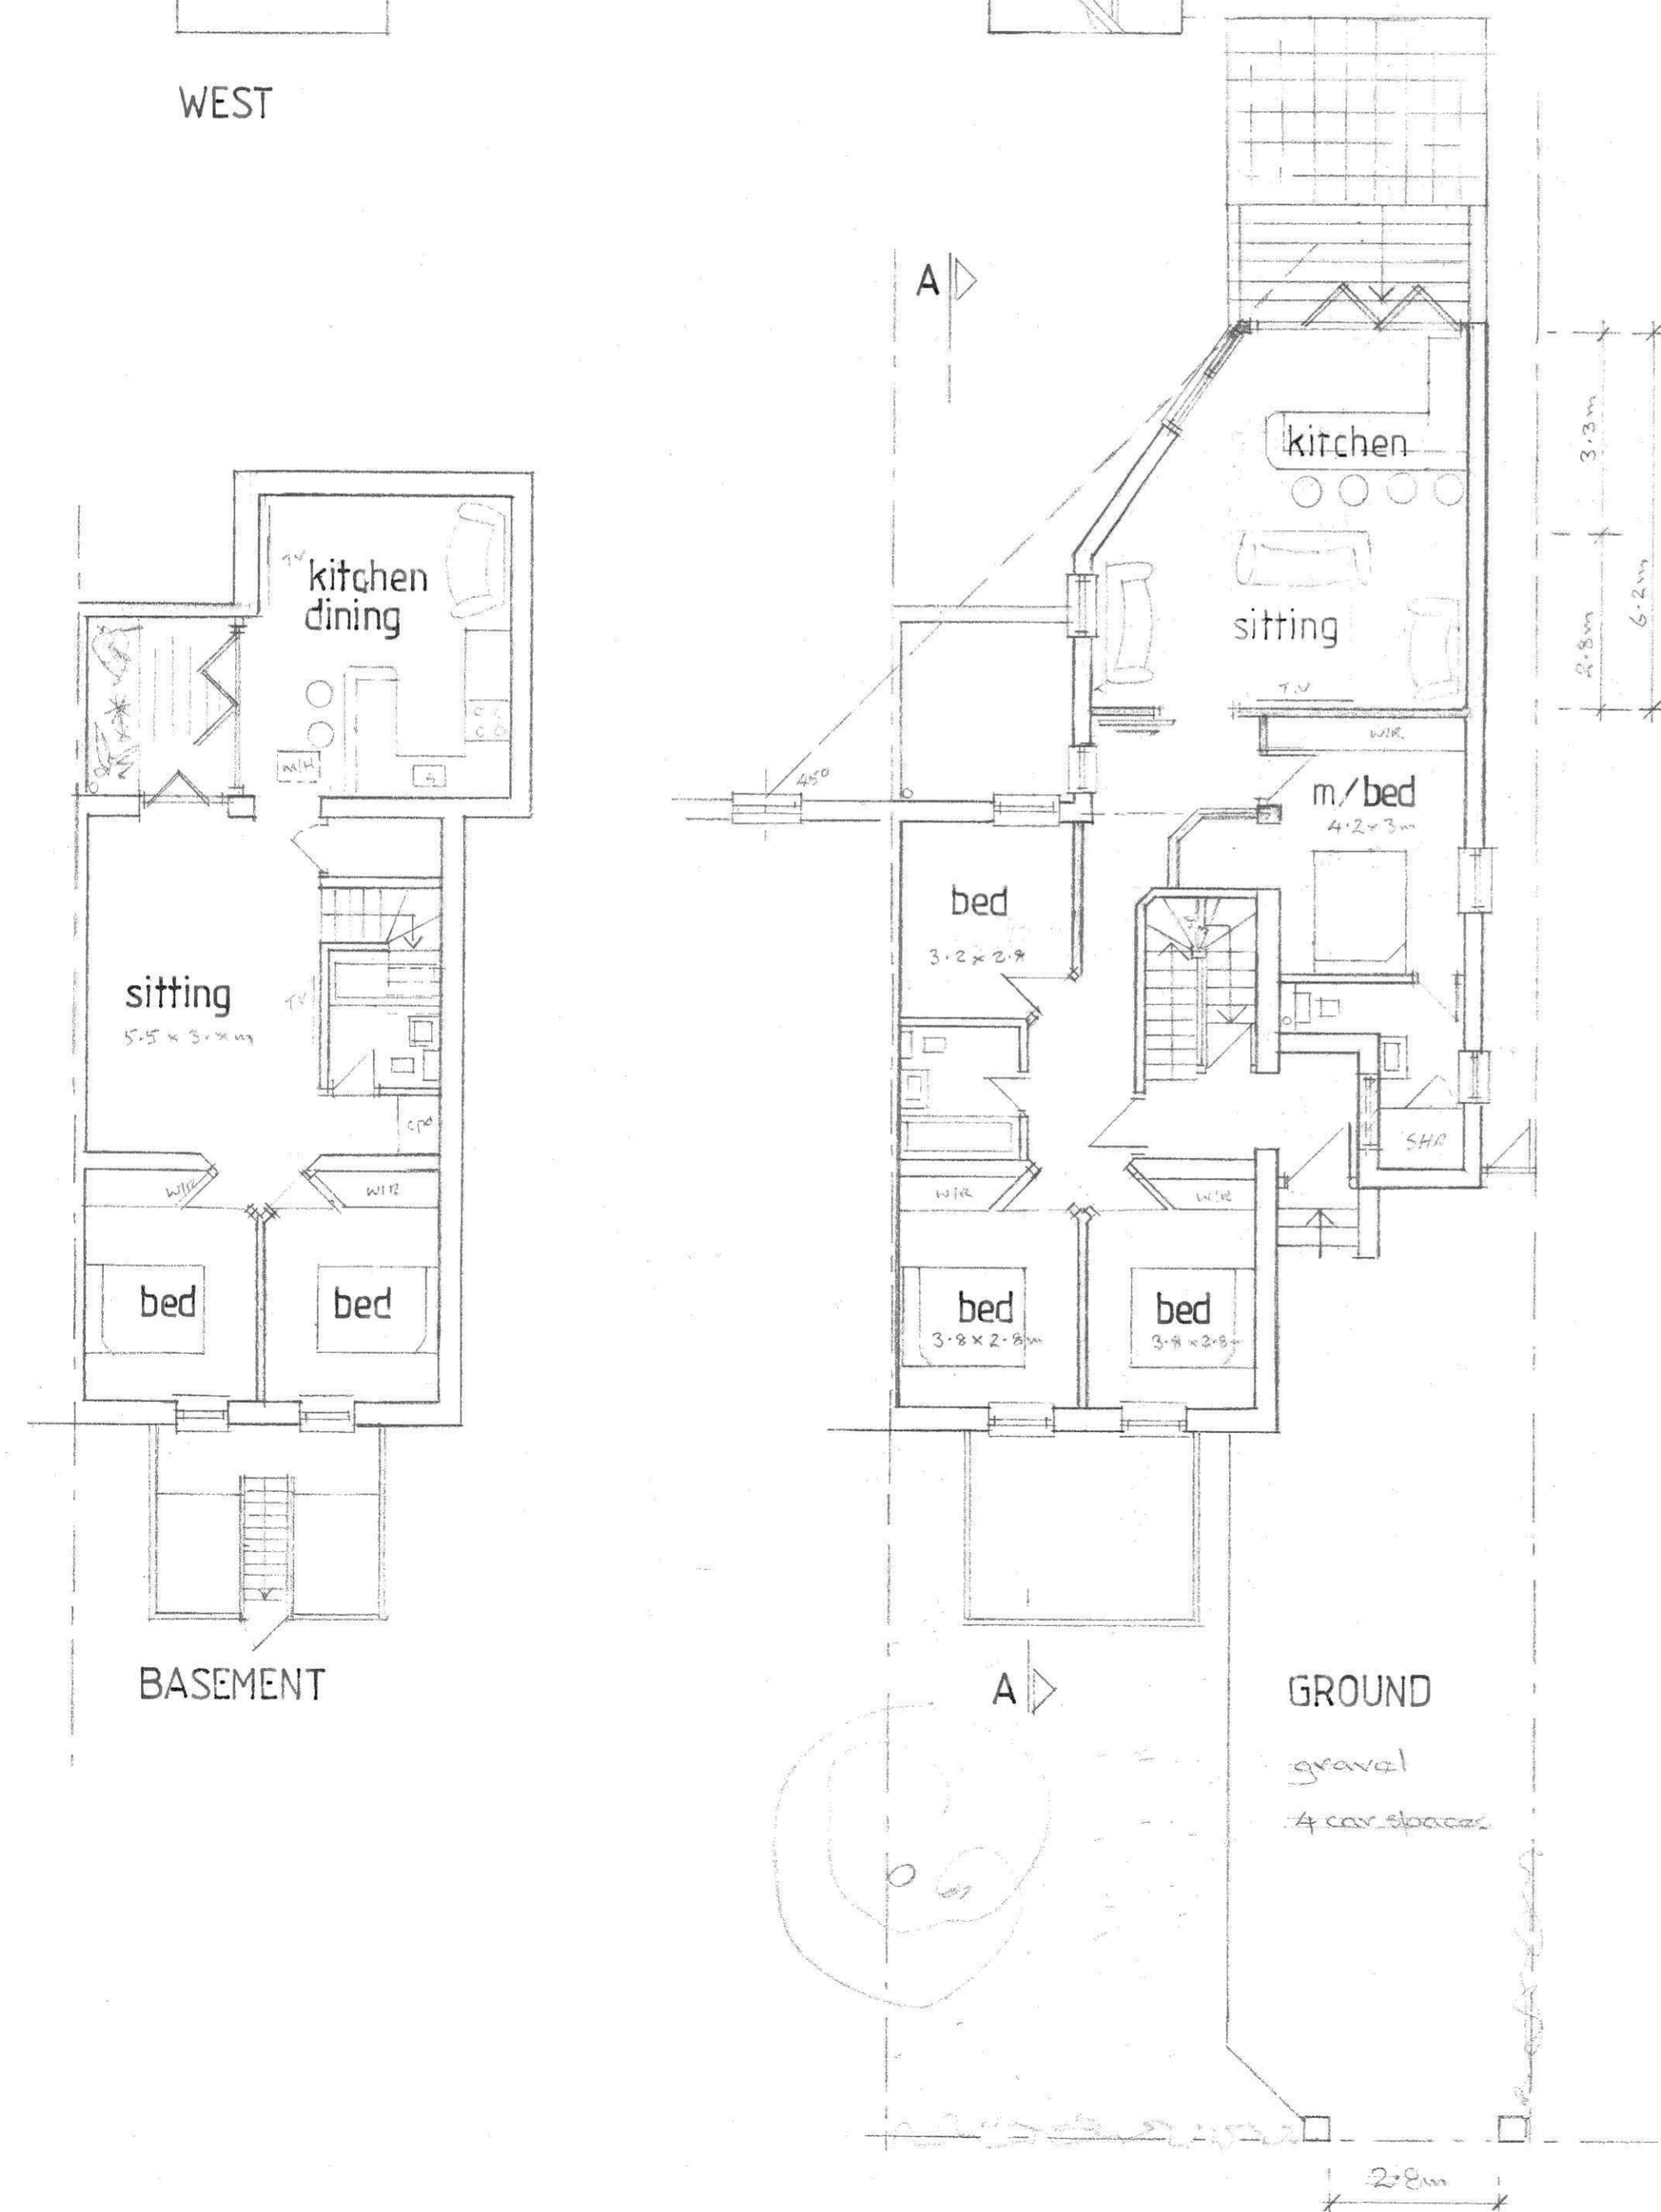


BASEMENT

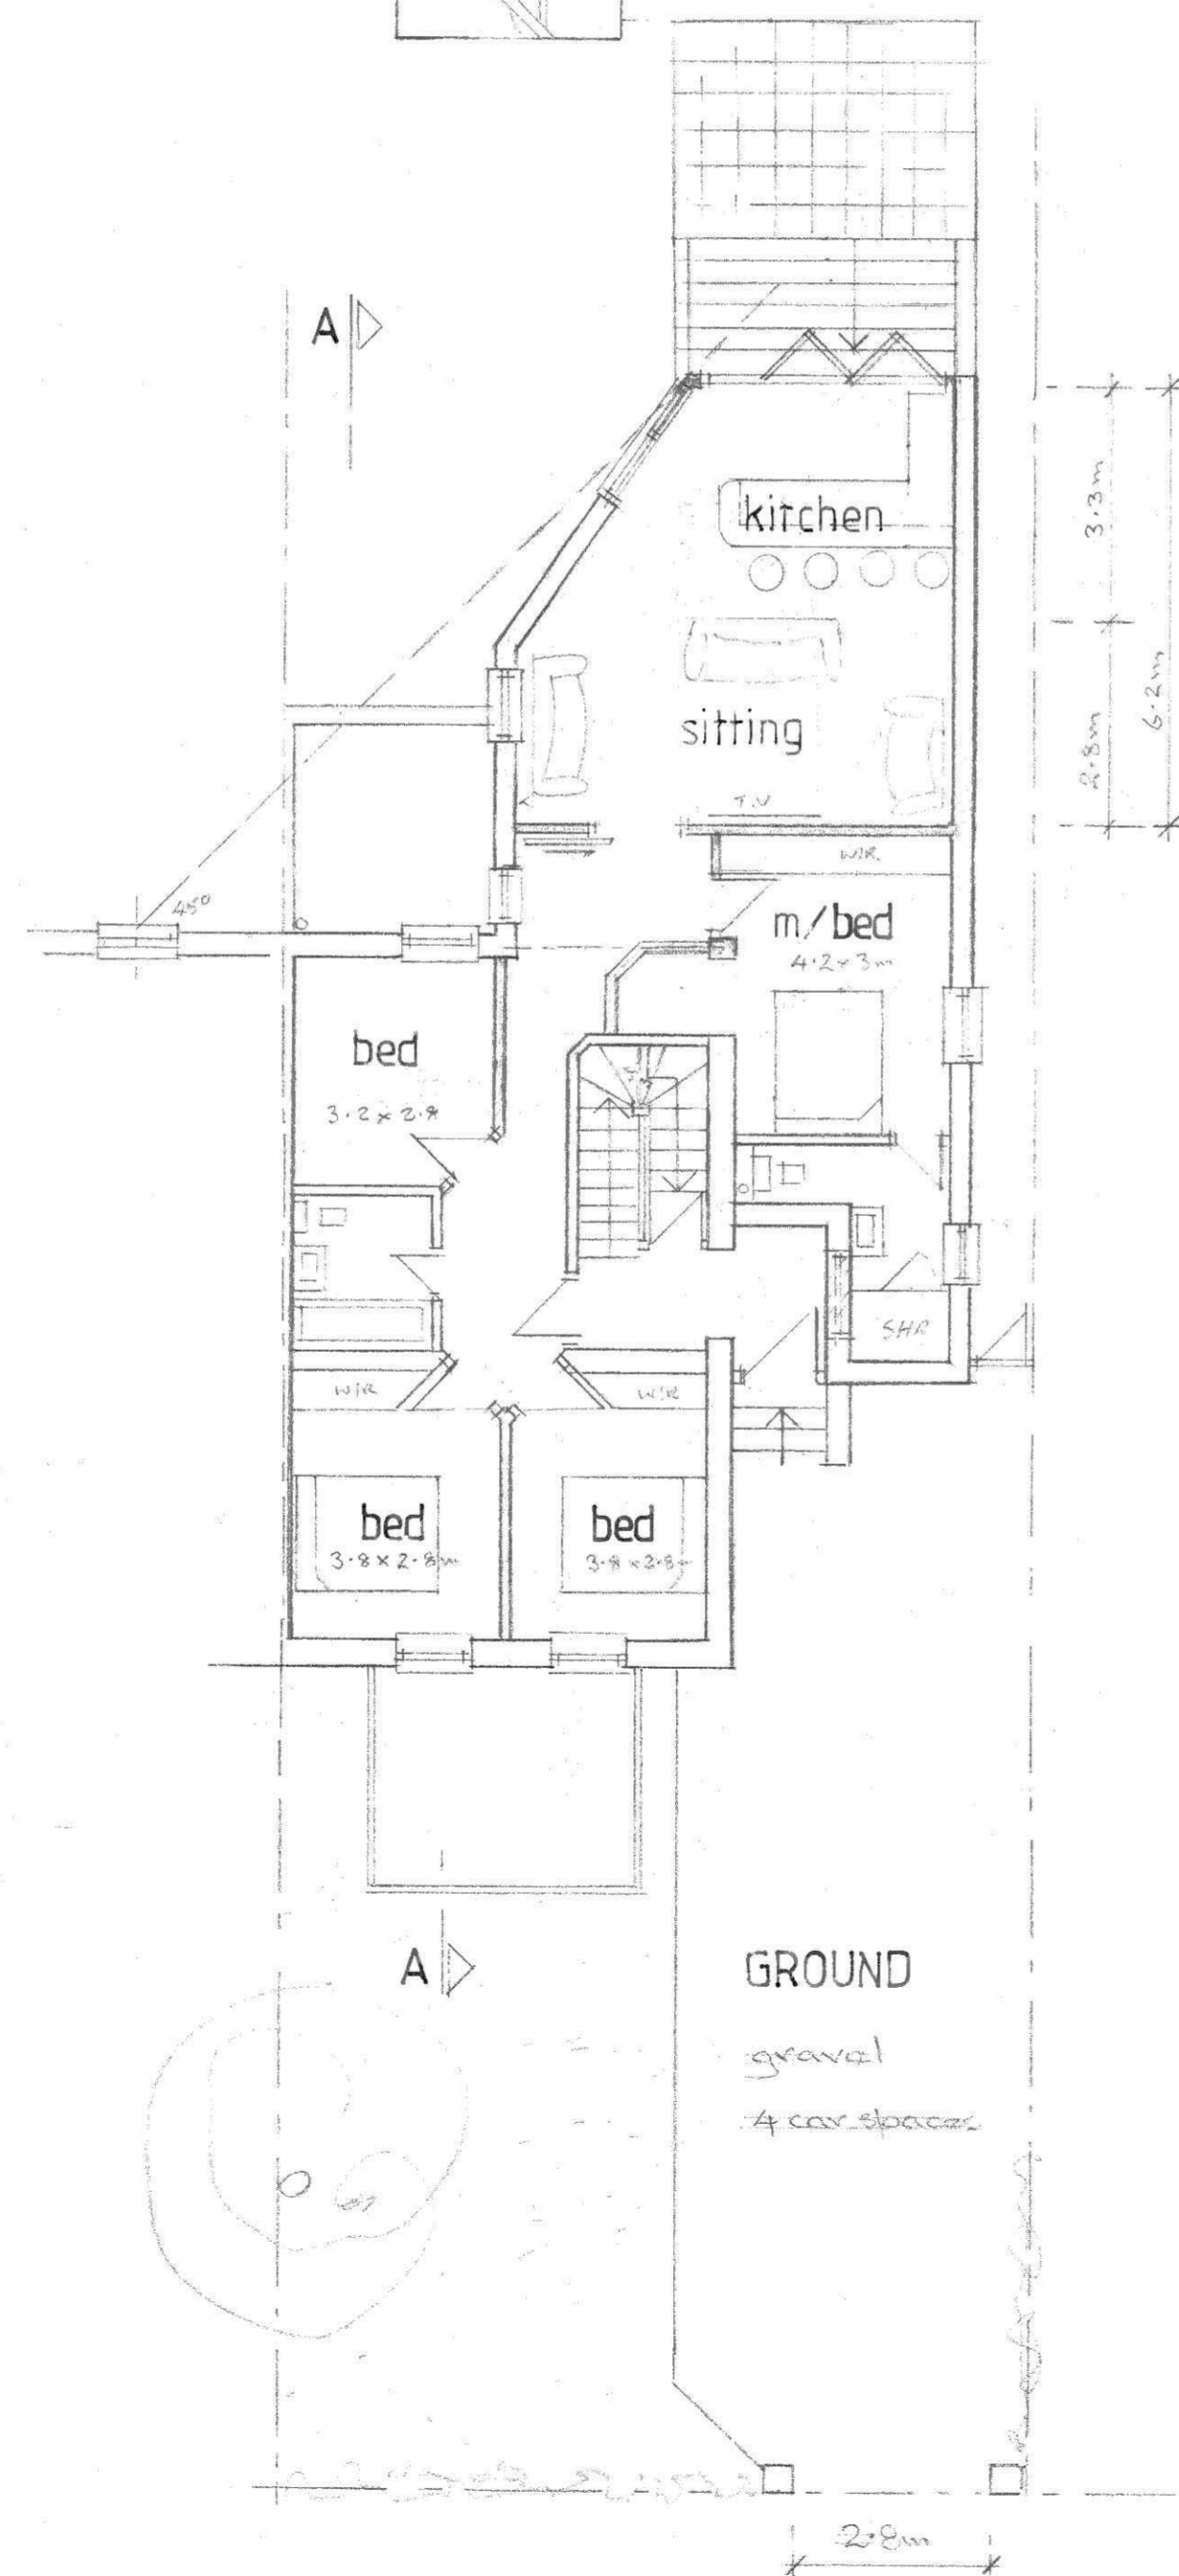


GROUND

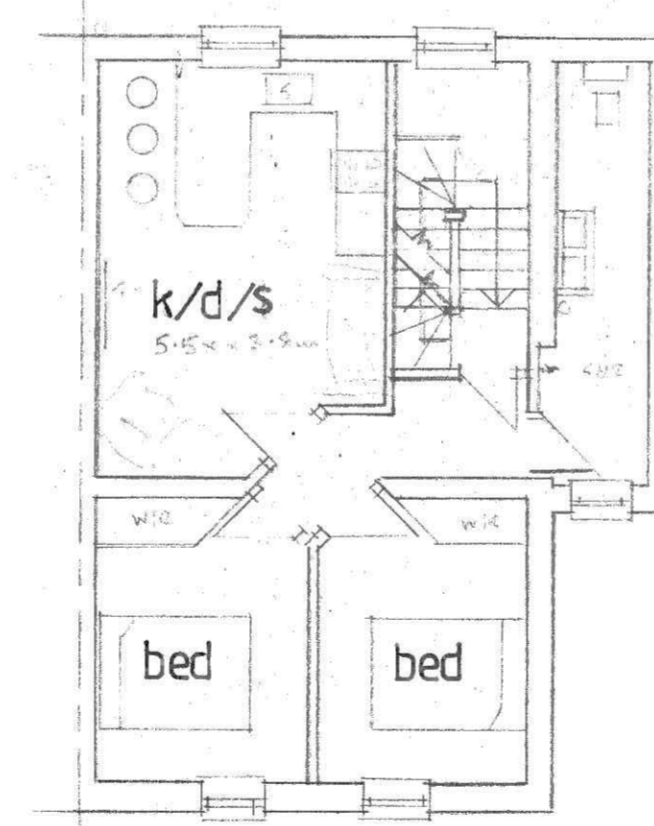

FIRST

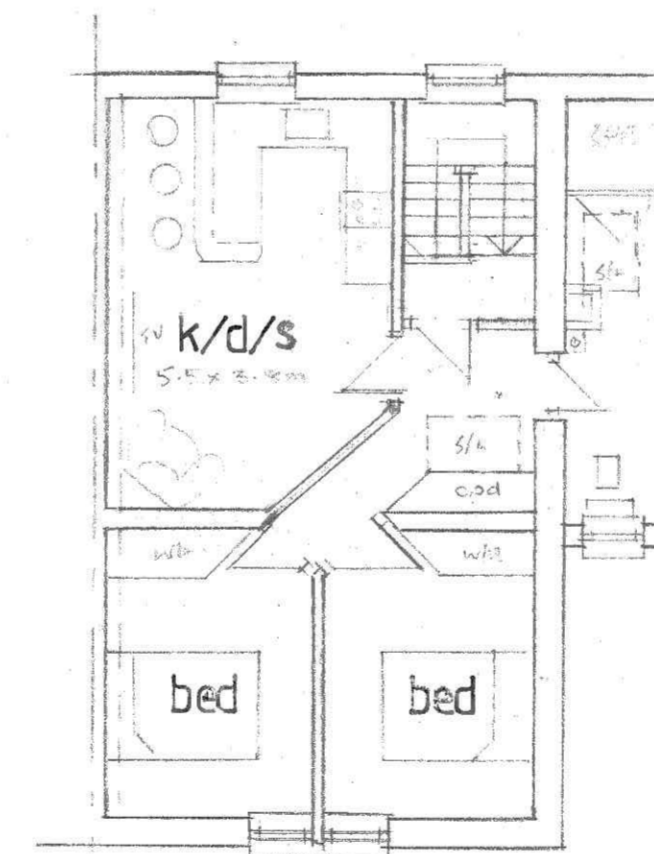
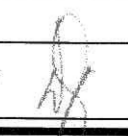


SECOND

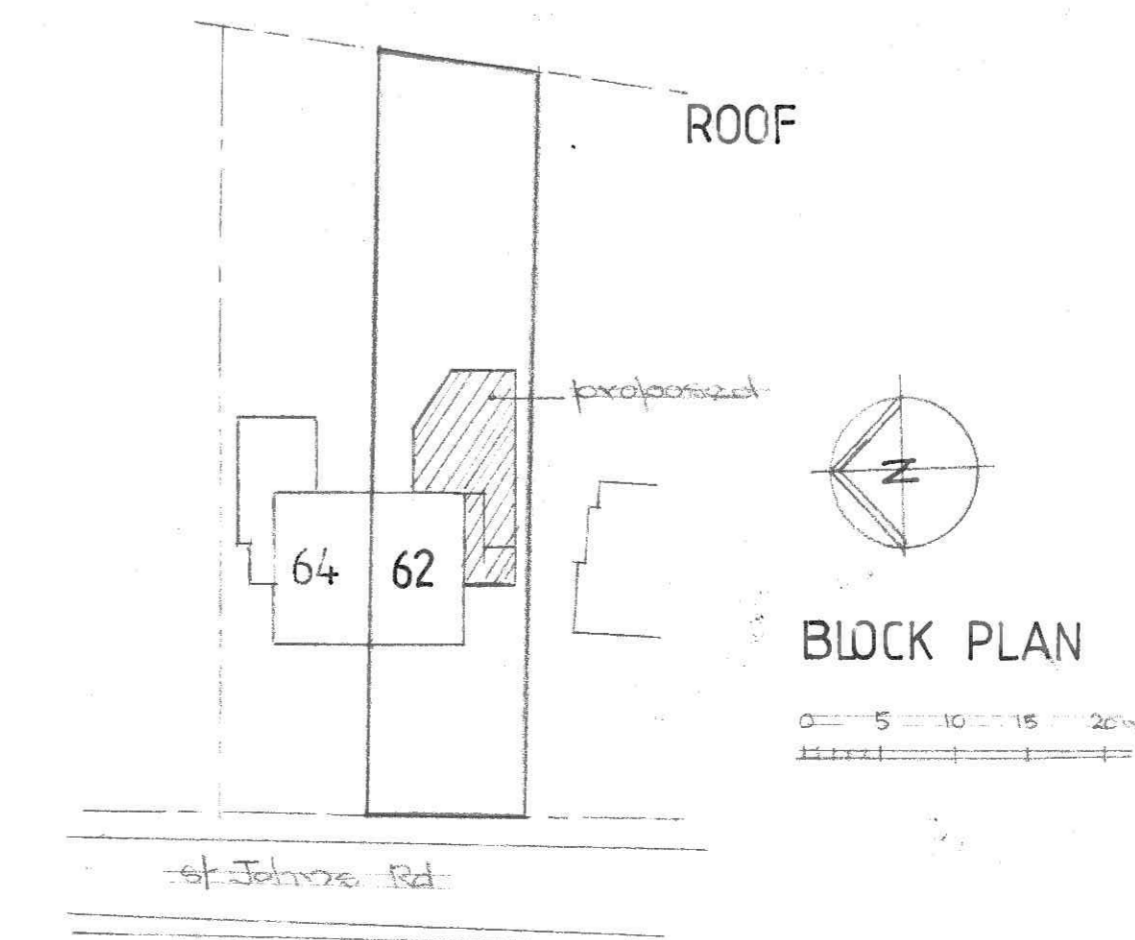

ROOF

BLOCK PLAN

Date	Revisions
© copyright	
Wyatt Glass Architects	
harmonious designs	
Chartered Architects	
Lime Tree House, 15 Lime Tree Walk Sevenoaks, Kent TN13 1YH	
T: 01732 746621 E: info@wyattglass.co.uk www.wyattglass.co.uk	
	
Client	
.ALAWIYE	
Job Title	
PROPOSED	
Drawing Title	
62 ST JOHNS RD	
Scale	
1:100	
Date	Drawn by
Sept 21	
Dwg. No.	Rev.
2118/02	