


Copyright. This drawing is the property of Borne Project Services Ltd (BPS). They reserve its copyright and design content, and the drawing is issued on the condition that it is not copied, reproduced, or disclosed to any other unauthorised person, either wholly or in part without the consent in writing of BPS.

All dimensions shown are in millimetres unless otherwise stated. They should not be scaled from the drawings and checked on-site by the Contractor before commencing any work or preparing any shop drawings.


Report any alterations or omissions to the Architect.

These notes shall be read directly in conjunction with all other relevant drawings and documents issued by the design team, together with any subsequent revisions and amendments.

This drawing incorporates information from other professions. BPS cannot accept responsibility for the integrity and accuracy of such information. Any clarification and/or additions required to appertain to such information should be sought from the relevant professional or appointed representative.

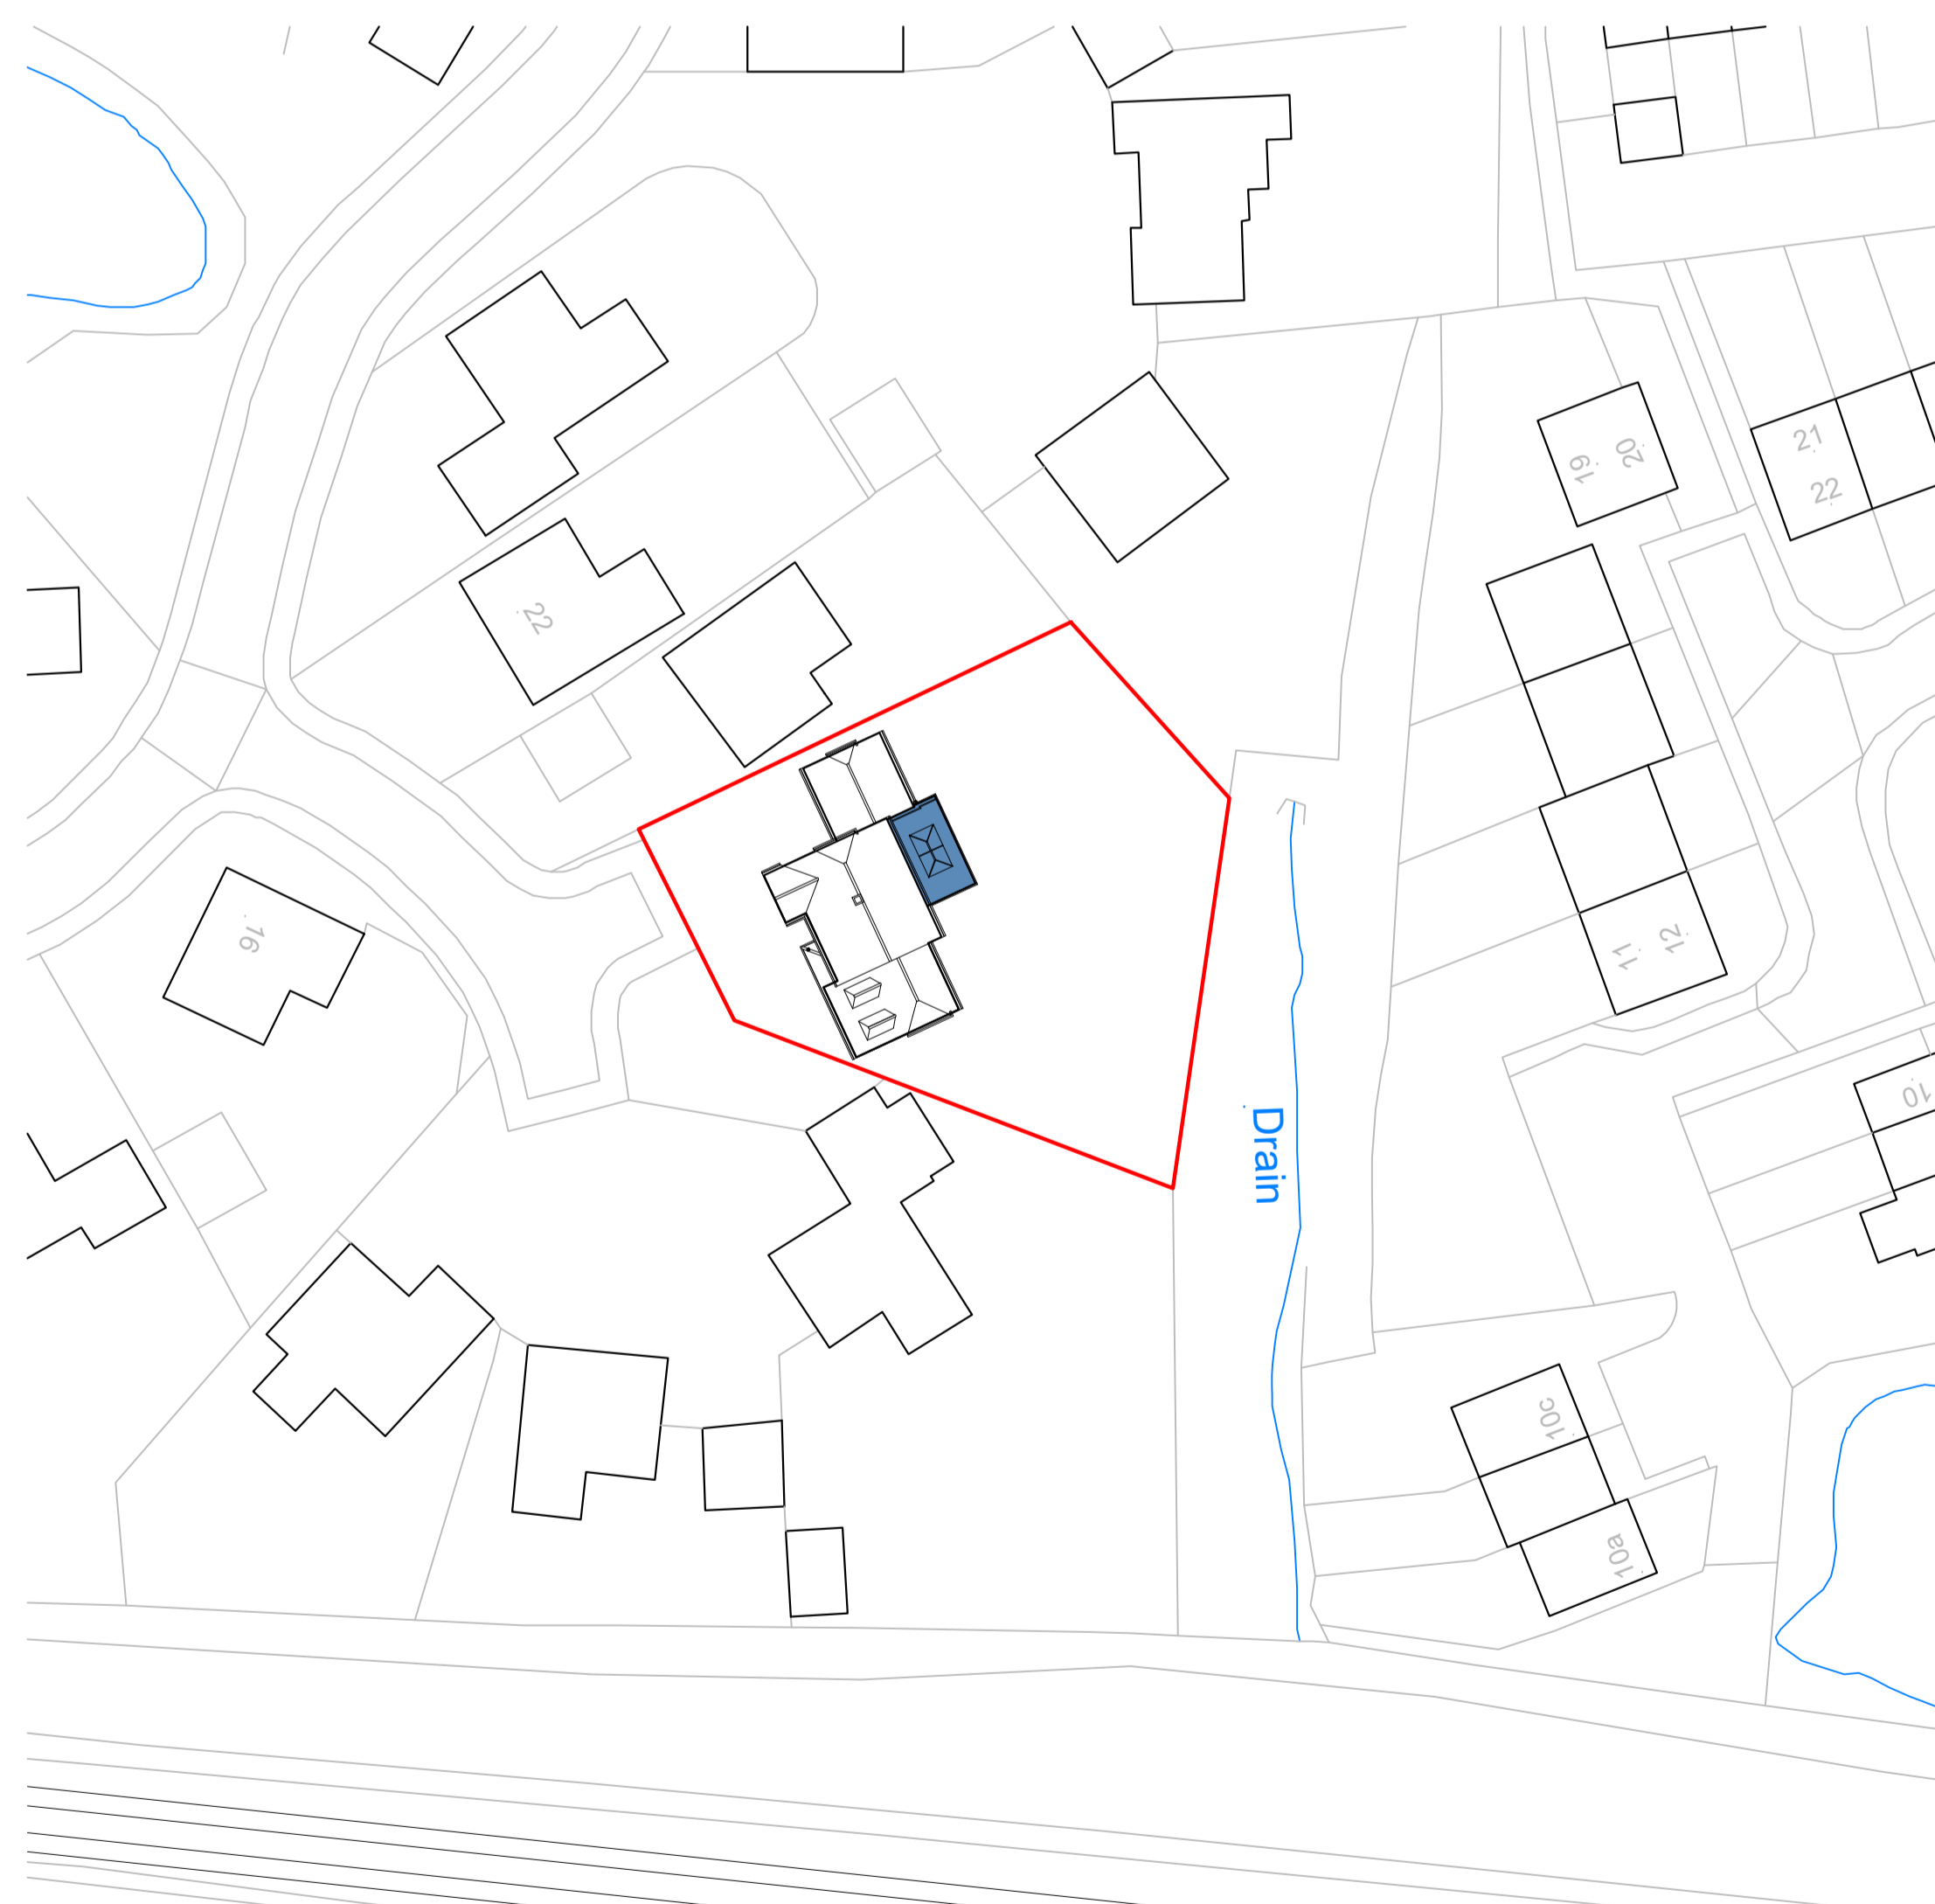

Proposed Site Block Plan (1:500)

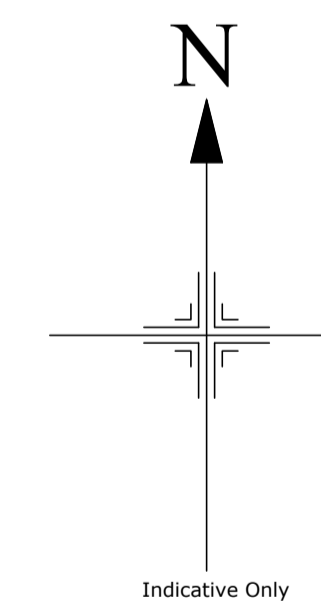

Indicative Only

For Review

P02 12/10/21 1:500 scale bar added. rmh
P01 07/10/21 Issued for discussion rmh

Borne Project Services
11 Moor Road
Royal Tunbridge Wells
Kent, TN11 3BP
t 07795 80428
e info@borneprojectservices.co.uk



client:
Mr & Mrs Bowles
architectural design:
BPS

project:
**20 Well Close, Leigh
Tonbridge, TN11 8RQ**

drawing title:
**Proposed Single Storey Extension & Alterations
Proposed Site Block Plan**

scale: **as shown @ A1** date: **mar 21** drawn by: **rmh**

project no: **20019** drawing no: **DR-S-0300-S3** sheet no: **P02**