


EXTERNAL SIGNAGE.
EXISTING FRONT ELEVATION.
1:50 AT A4.

MOSS Design
Architectural

East View, Church Road, Otley, Ipswich,
Suffolk, IP6 9Np
Telephone: 01473 890993 Mobile: 07824 703222


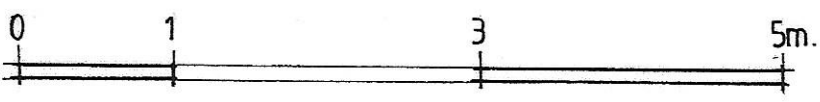


RM/LB/008.

EXTERNAL SIGNAGE.
PROPOSED FRONT ELEVATION.
1:50 AT A4.

MOSS Design
Architectural

East View, Church Road, Otley, Ipswich,
Suffolk, IP6 9Np
Telephone: 01473 890993 Mobile: 07824 703222

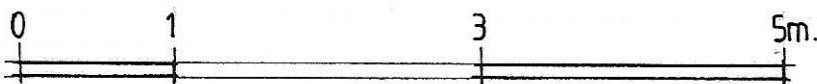
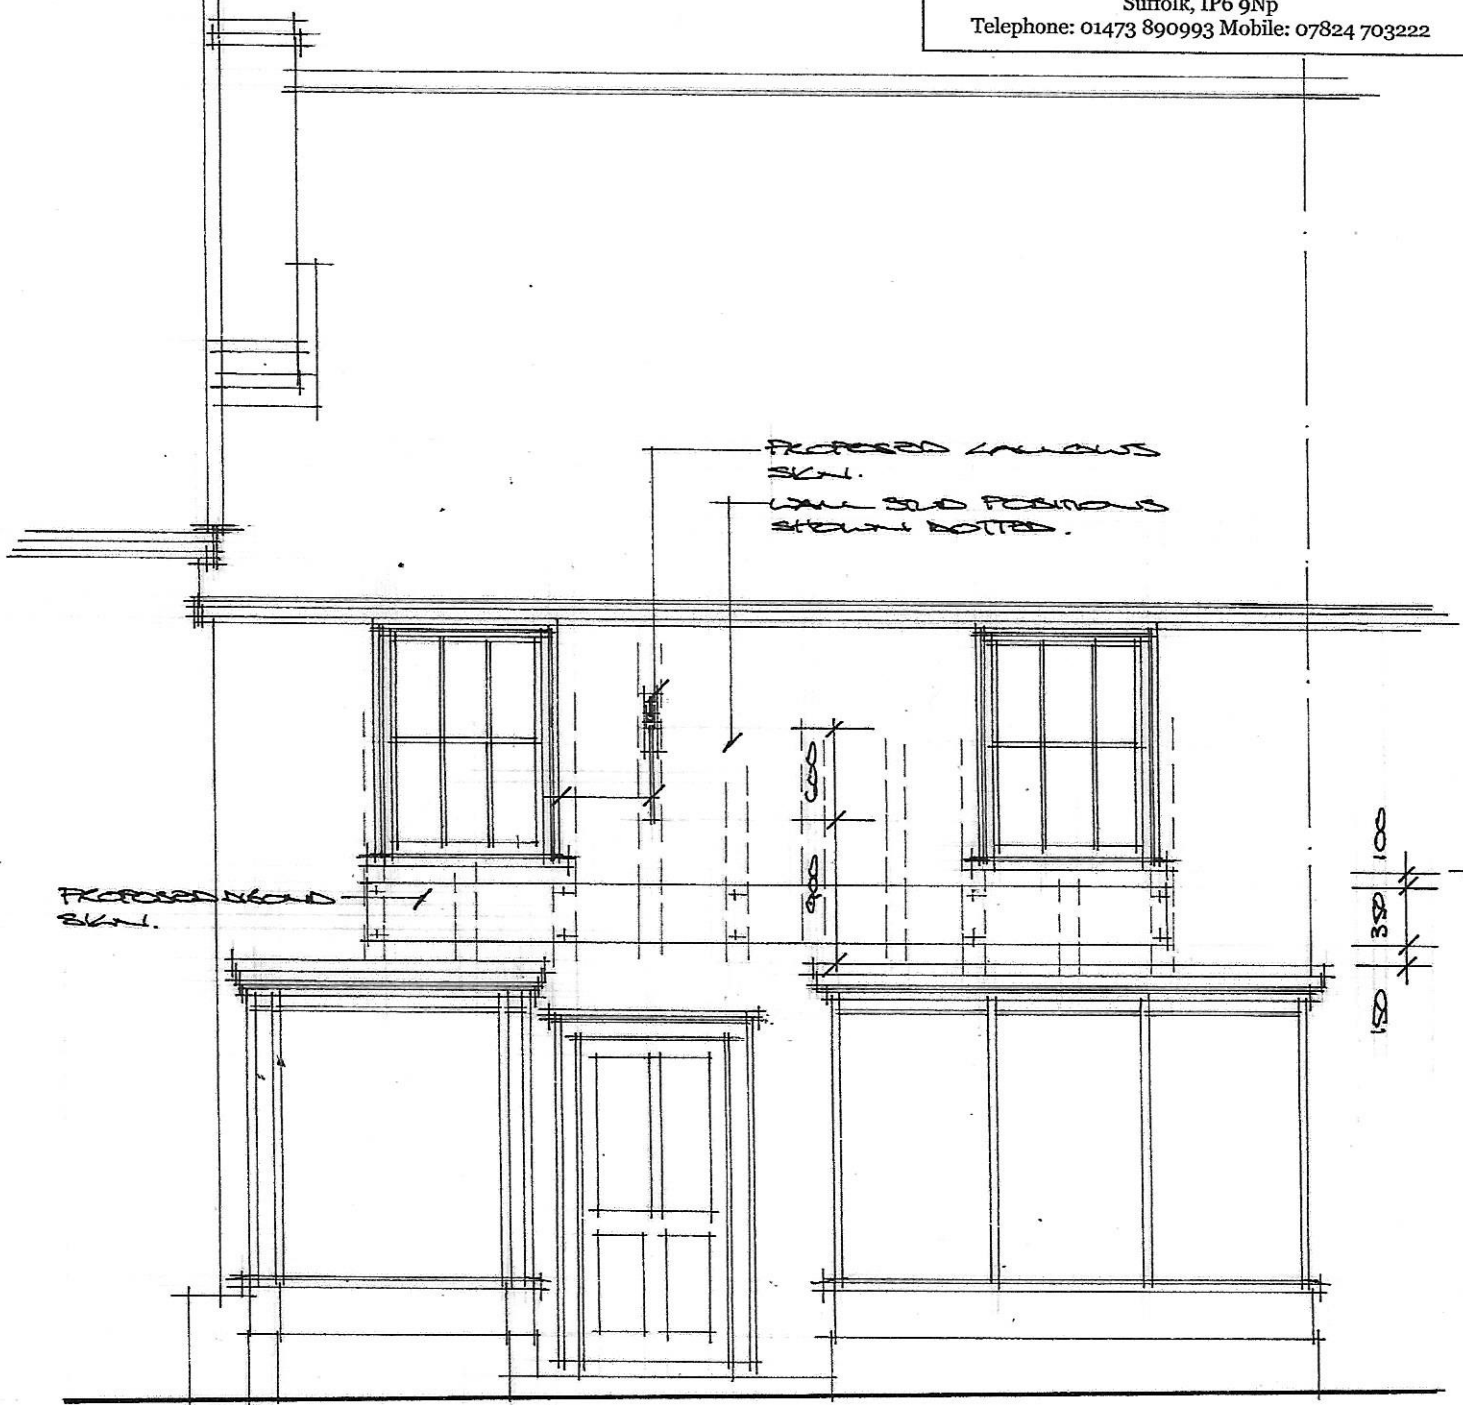


RM/LB/009.

EXTERNAL SIGNAGE ELEVATIONS.

EXISTING SIDE.

PROPOSED SIDE.

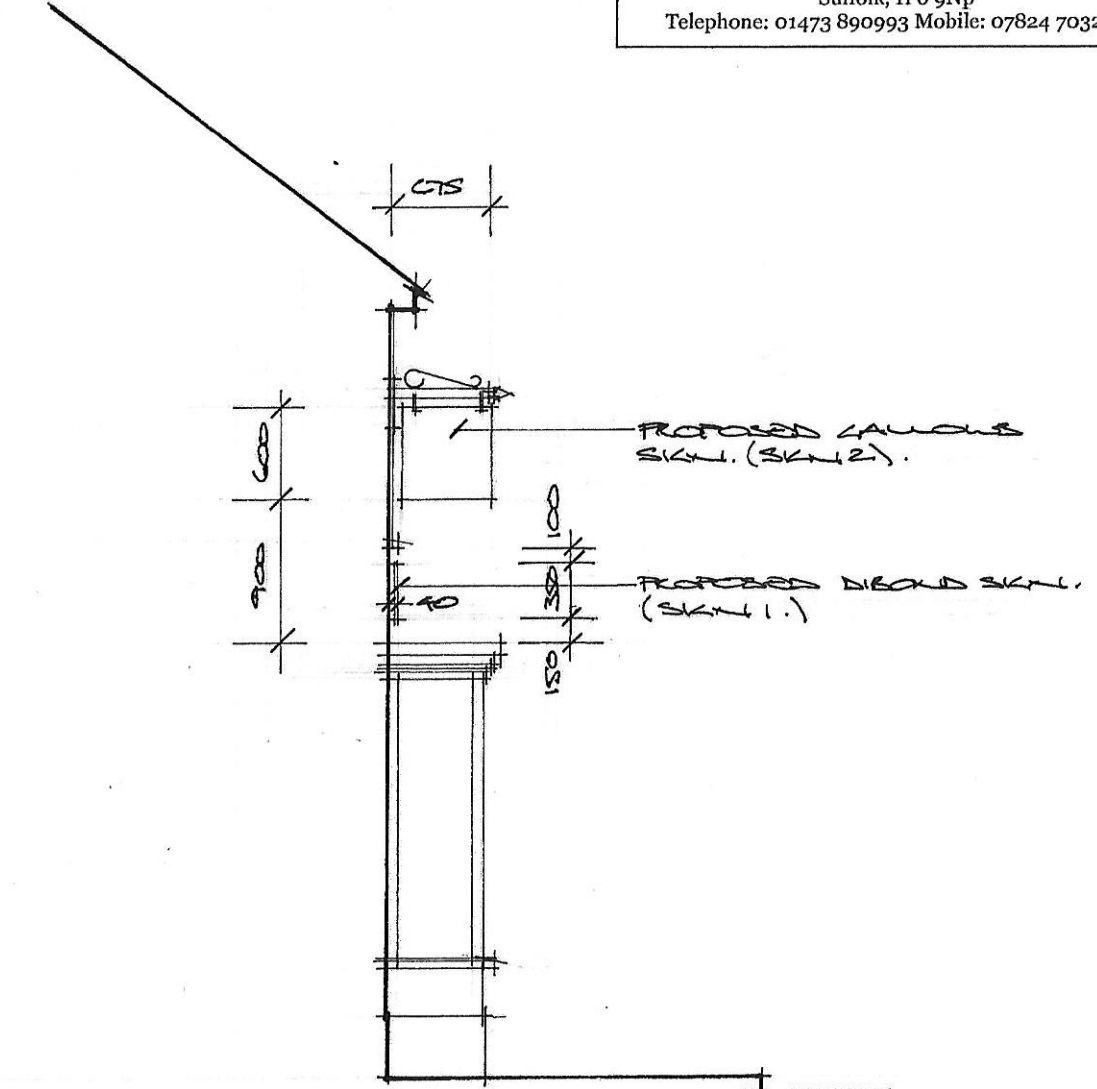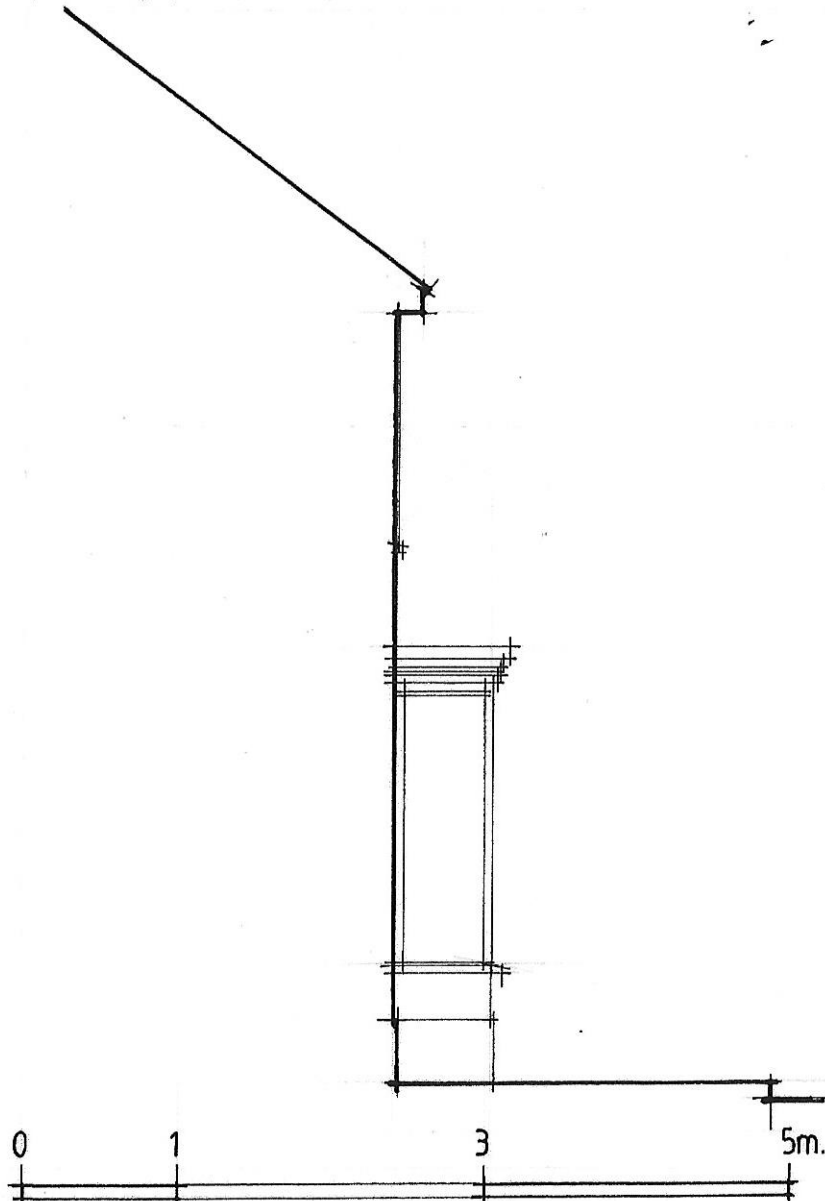

RM/LB/010.