


K5M06/2-1



NORTH WEST ELEVATION




SOUTH WEST ELEVATION

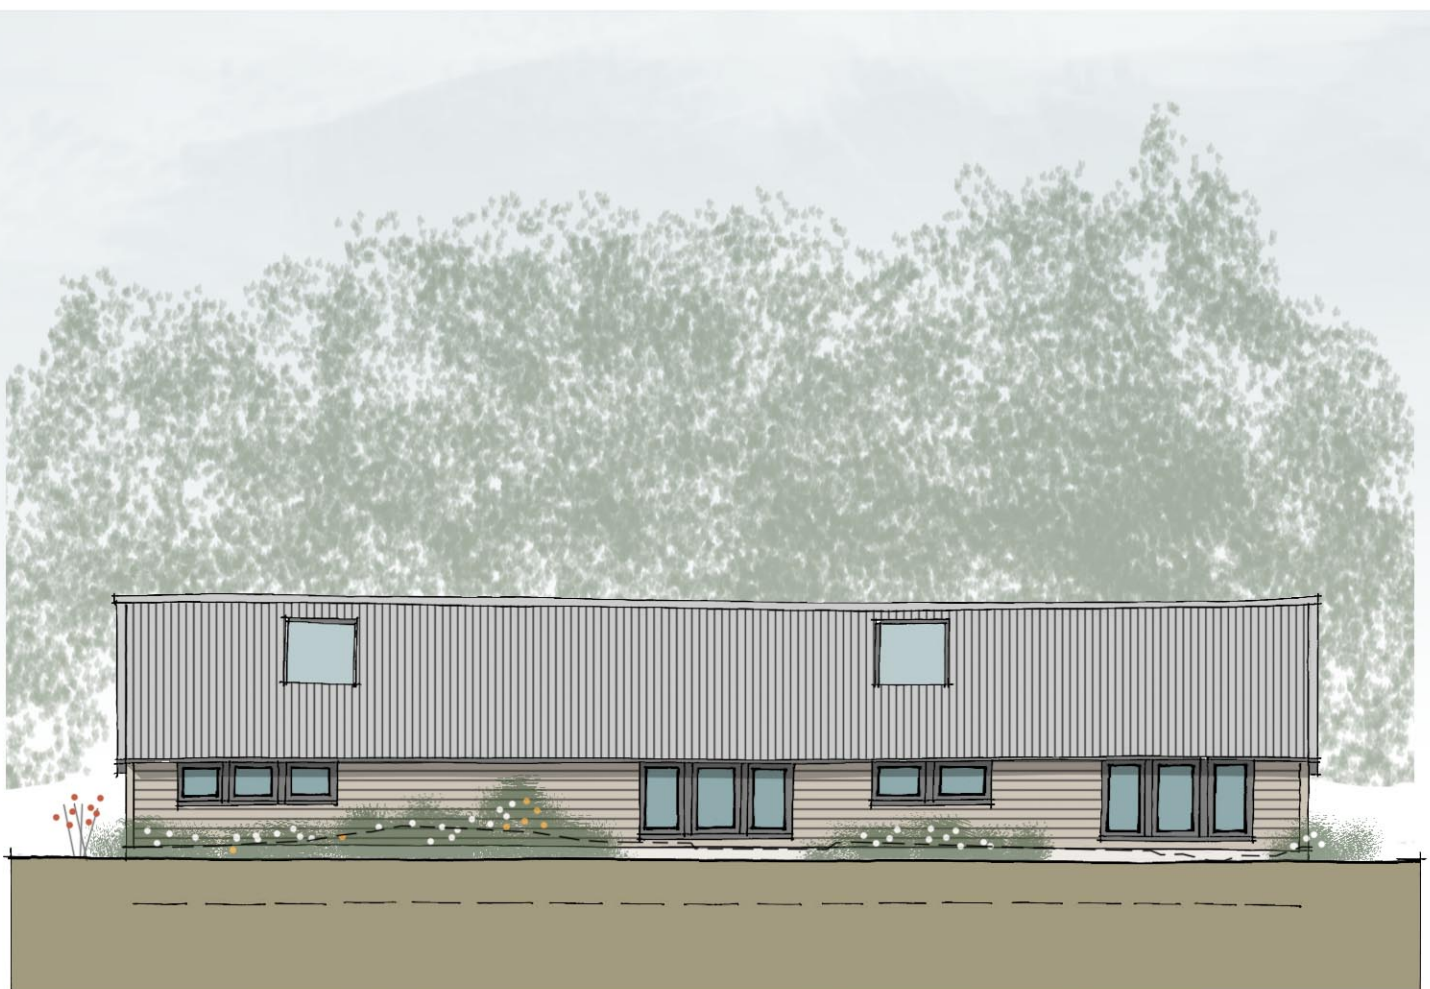


SOUTH EAST ELEVATION




NORTH EAST ELEVATION

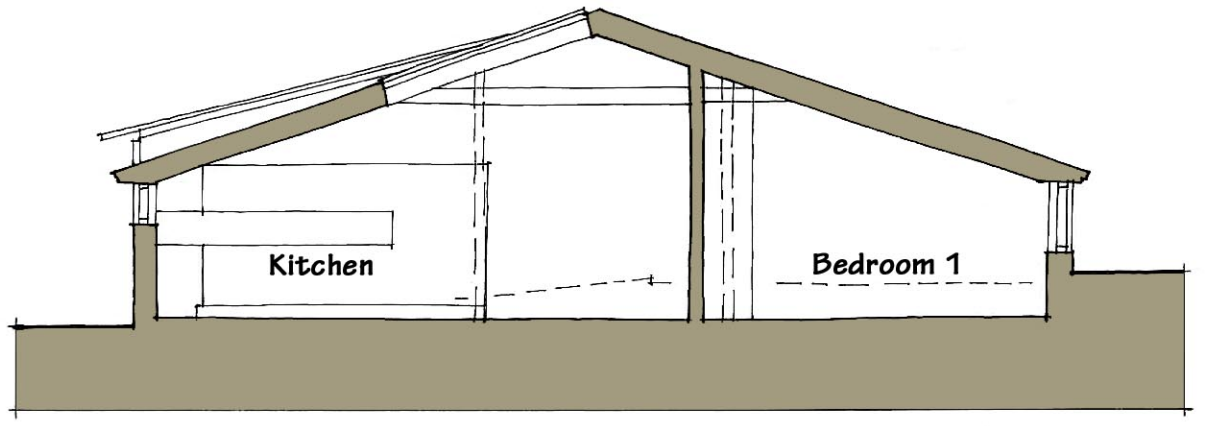


SECTION

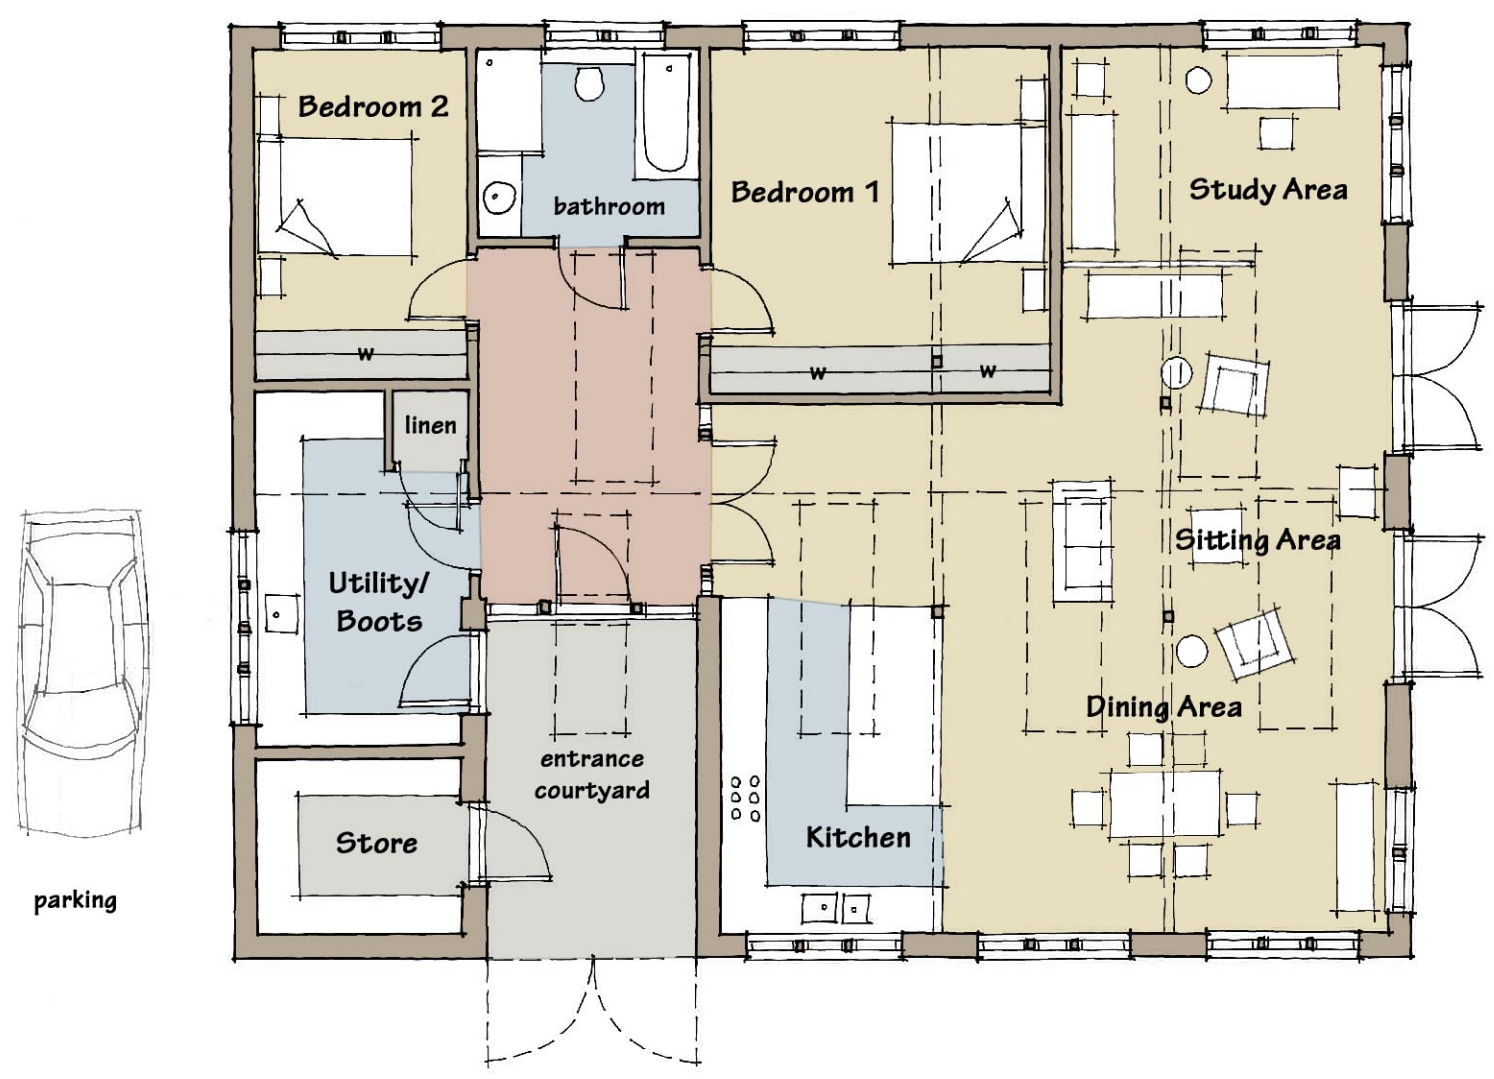

FLOOR PLAN

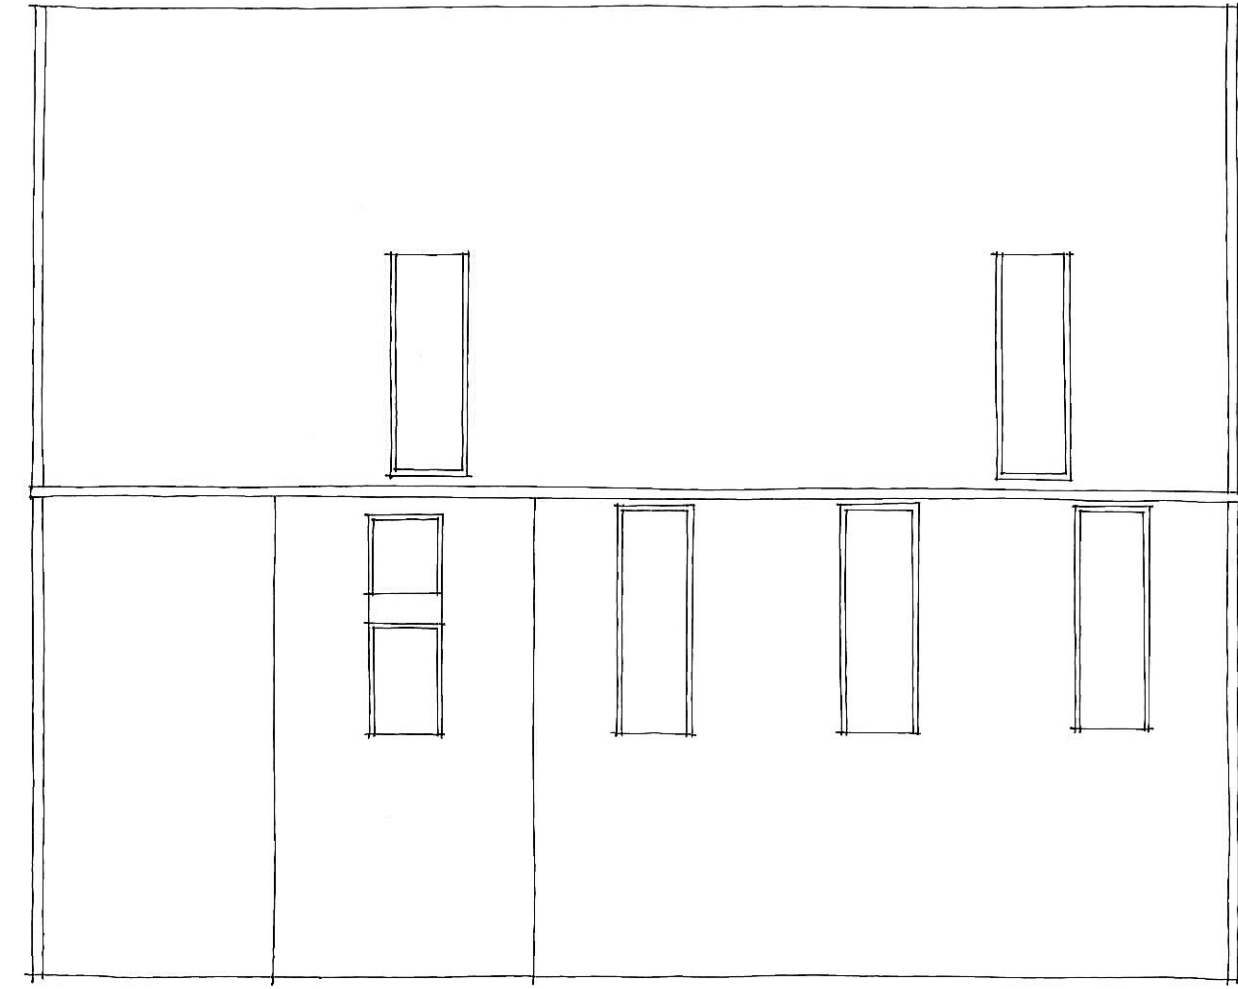

ROOF PLAN

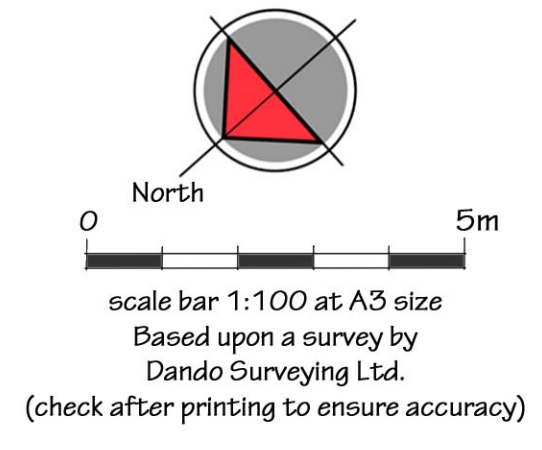

PROJECT **BARN AT THE OLD POST OFFICE, NEWTOWN**

ALL FIGURED DIMENSIONS ARE TO BE TAKEN IN PREFERENCE TO SCALED DIMENSIONS AND ANY INACCURACIES ARE TO BE REPORTED TO THE ARCHITECT. DIMENSIONS TO BE CHECKED ON SITE BEFORE ANY WORK IS PUT IN HAND OR PREFABRICATED. COPYRIGHT OF THIS DRAWING IS RETAINED BY THE ARCHITECT AND IT MUST NOT BE REPRODUCED WITHOUT THEIR WRITTEN CONSENT.

Revision A - Store window omitted from NW elevation 12/10/21

PROPOSED FLOOR & ROOF PLANS, ELEVATIONS & SECTION 1:100 @ A1 1:200 @ A3

MATHEWSON WATERS ARCHITECTS

Mathewson Waters Architects Studio
01290 765602
enquiries@mw-architects.co.uk
www.mw-architects.co.uk
01468 731311

The Old Surgery
Crowle Road - Lambourn
Berkshire - RG17 8NR

© MATHEWSON WATERS ARCHITECTS LLP
20112-102A