


This drawing is the copyright of TD Architectural Consultancy Ltd. The contractor is to check all site dimensions and levels before work starts. Do not scale from drawings. This drawing must be read with and checked against all other drawings. Notify this consultant of any discrepancies.

Rev A: 7/ 10 2021 New addition shown hatched Tcd

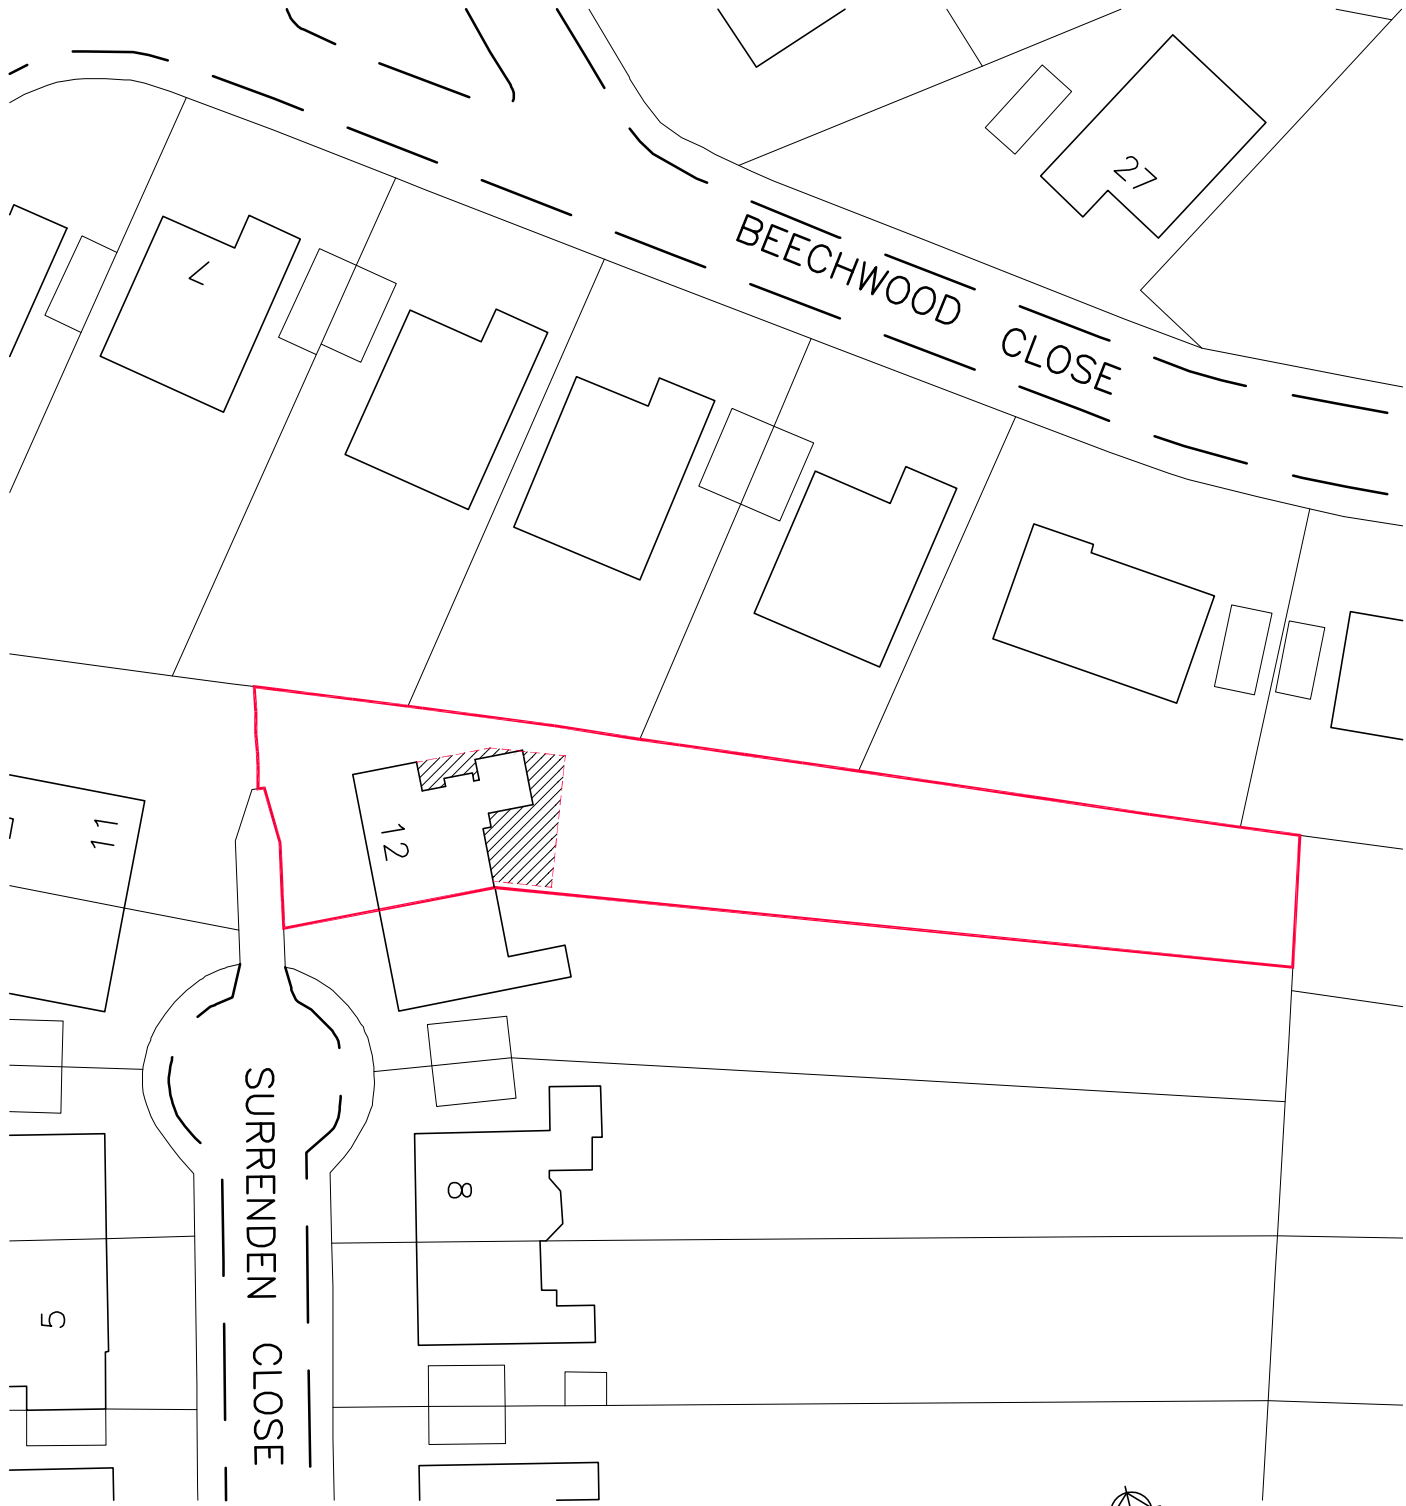

Block Plan 1:500

Job Title : 12 Surrenden Close Brighton, BN1 8EB	Drawn : Tcd	T D Architectural Consultancy Downholm studio, Lewes Road, Ringmer, East Sussex, BN8 5QB. Tel:01273 814851 Email: trevor.tdac@aol.com
	Scale : 1:500 @ A4	
	Date : 23/9/2021	
	Drg No. 415-P-2A	