
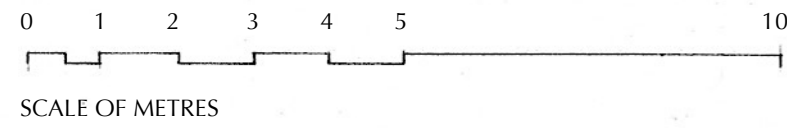


NOTE

- The information on this drawing is subject to all necessary statutory consents
- This drawing is intended to be indicative of design intentions, and must not be used for construction.

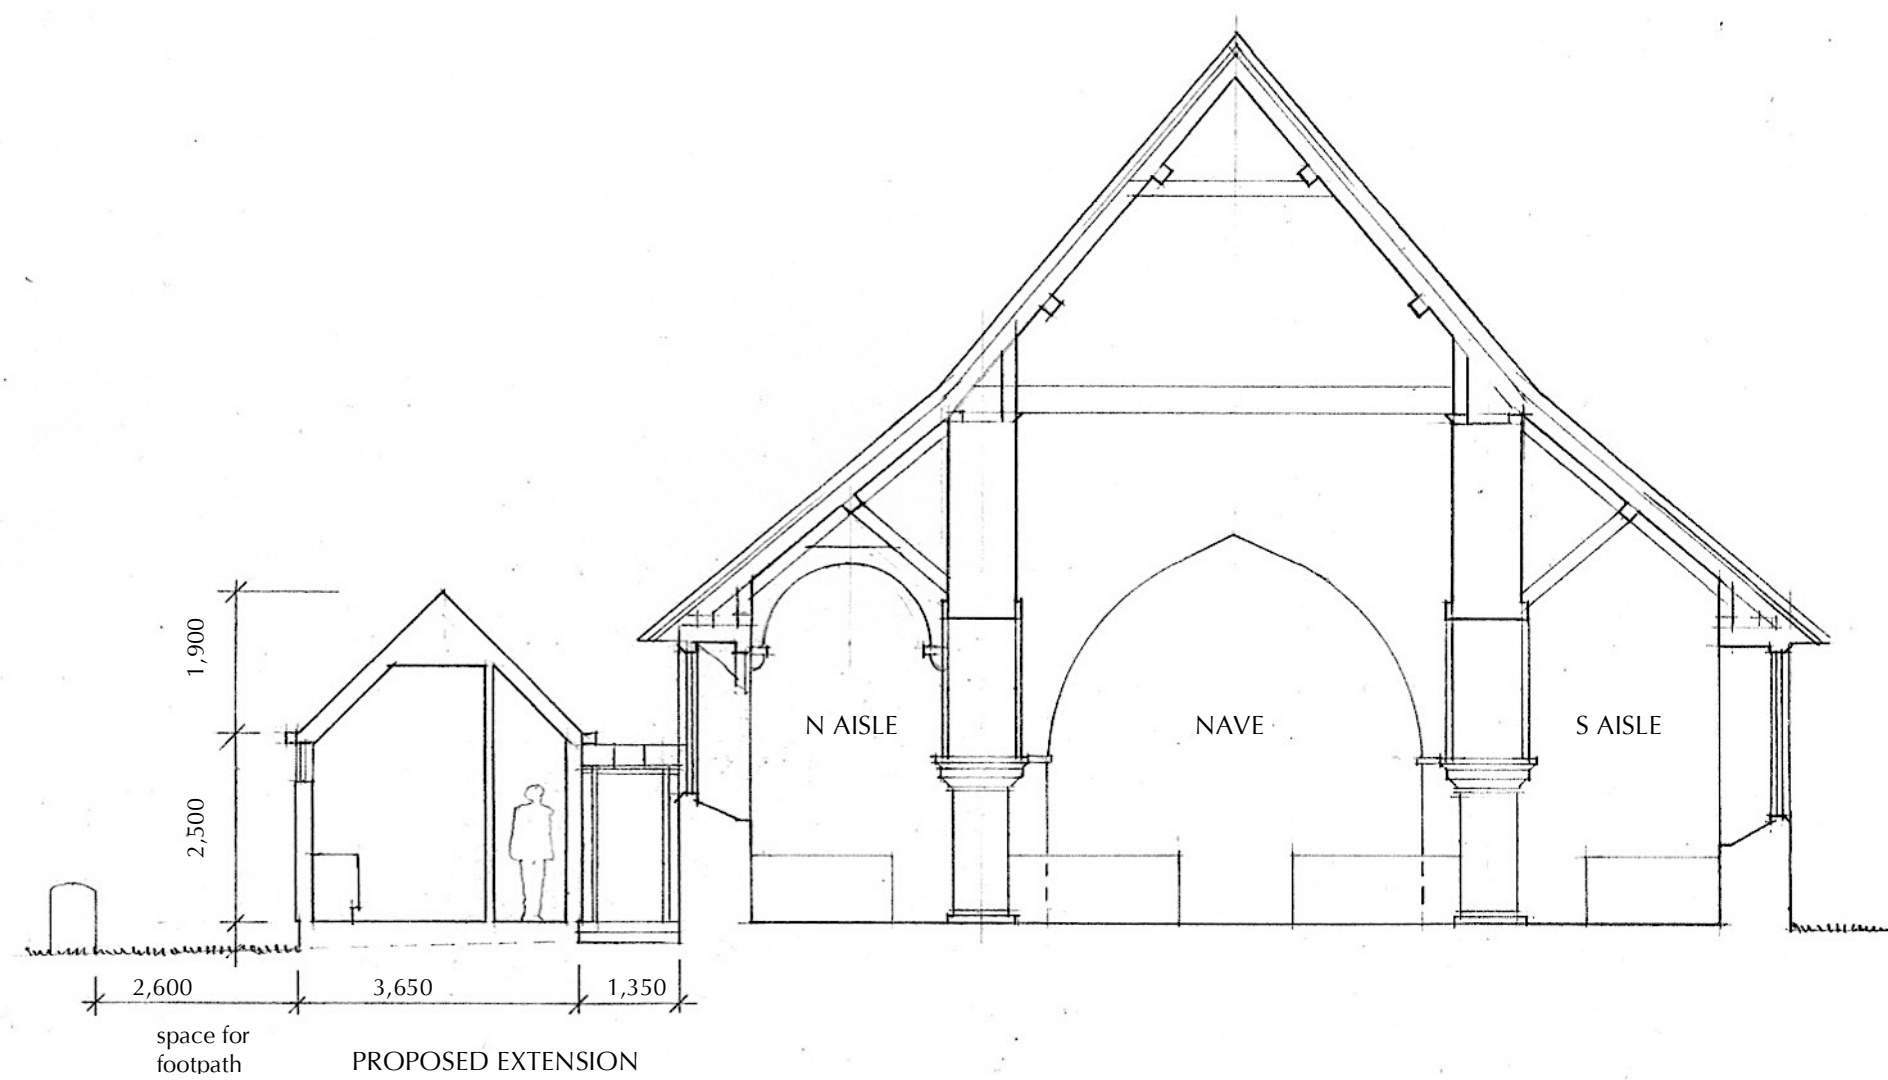

CHURCH OF ST MARY, BENTWORTH 218
Proposed Facilities - Section **Drwg No 218.1 D06**
1:100 @ A4 June 2021