


nearest headstone -
7.7m from church

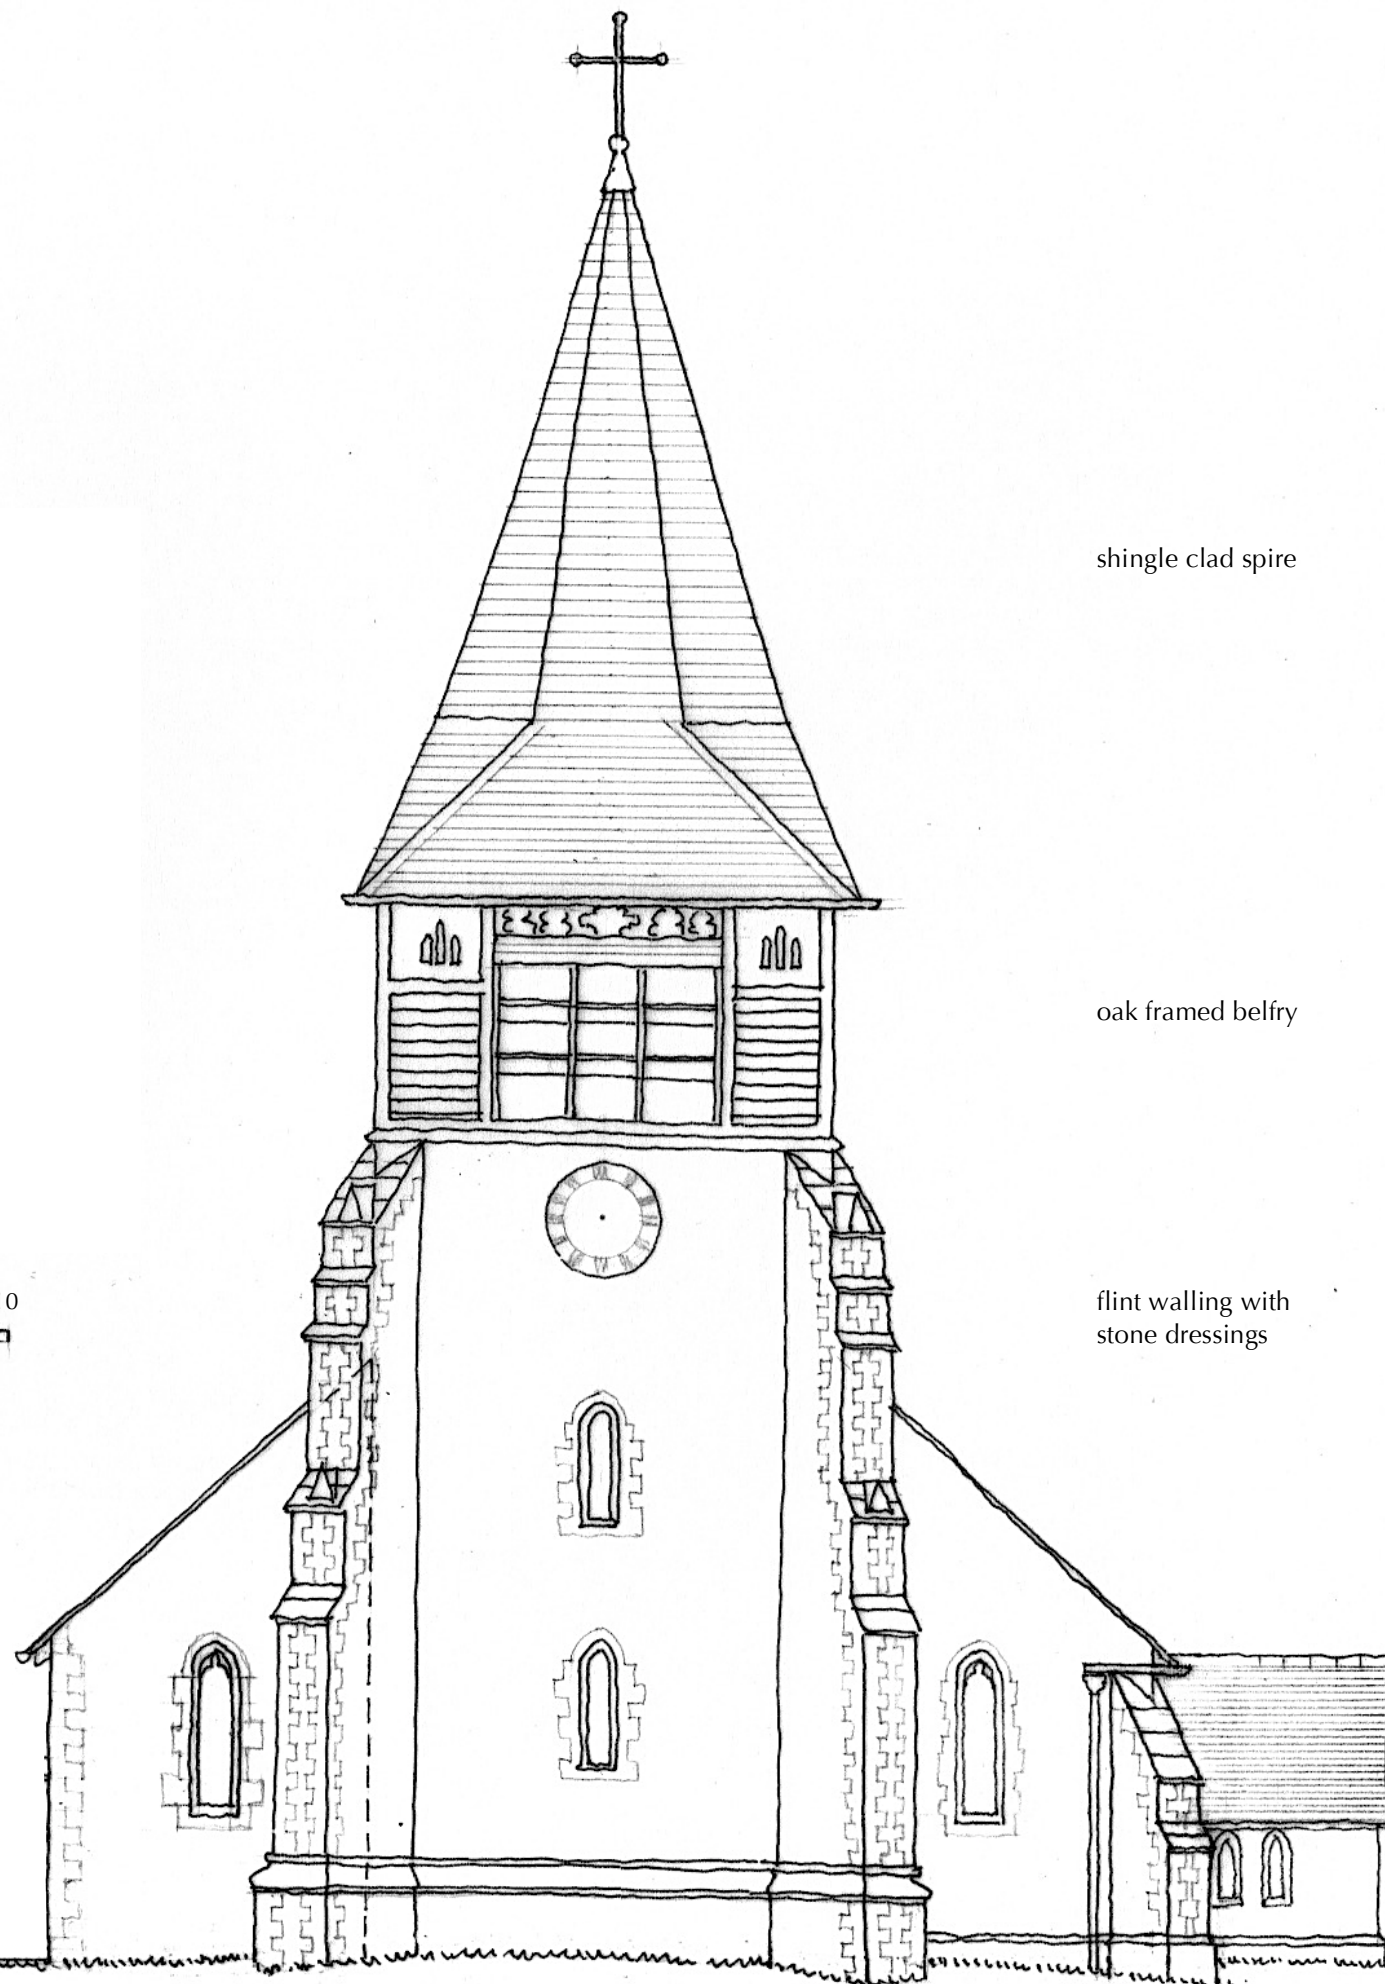

shingle clad spire

oak framed belfry

flint walling with
stone dressings

CHURCH OF ST MARY, BENTWORTH
West Elevation
1:100 @ A3

218

Drwg No 218.1 E03
September 2021