


PROPOSED EXTENSION
walls and roof zinc clad to
harmonise with stone and flint of
the church. Metal framed windows
painted dark grey.

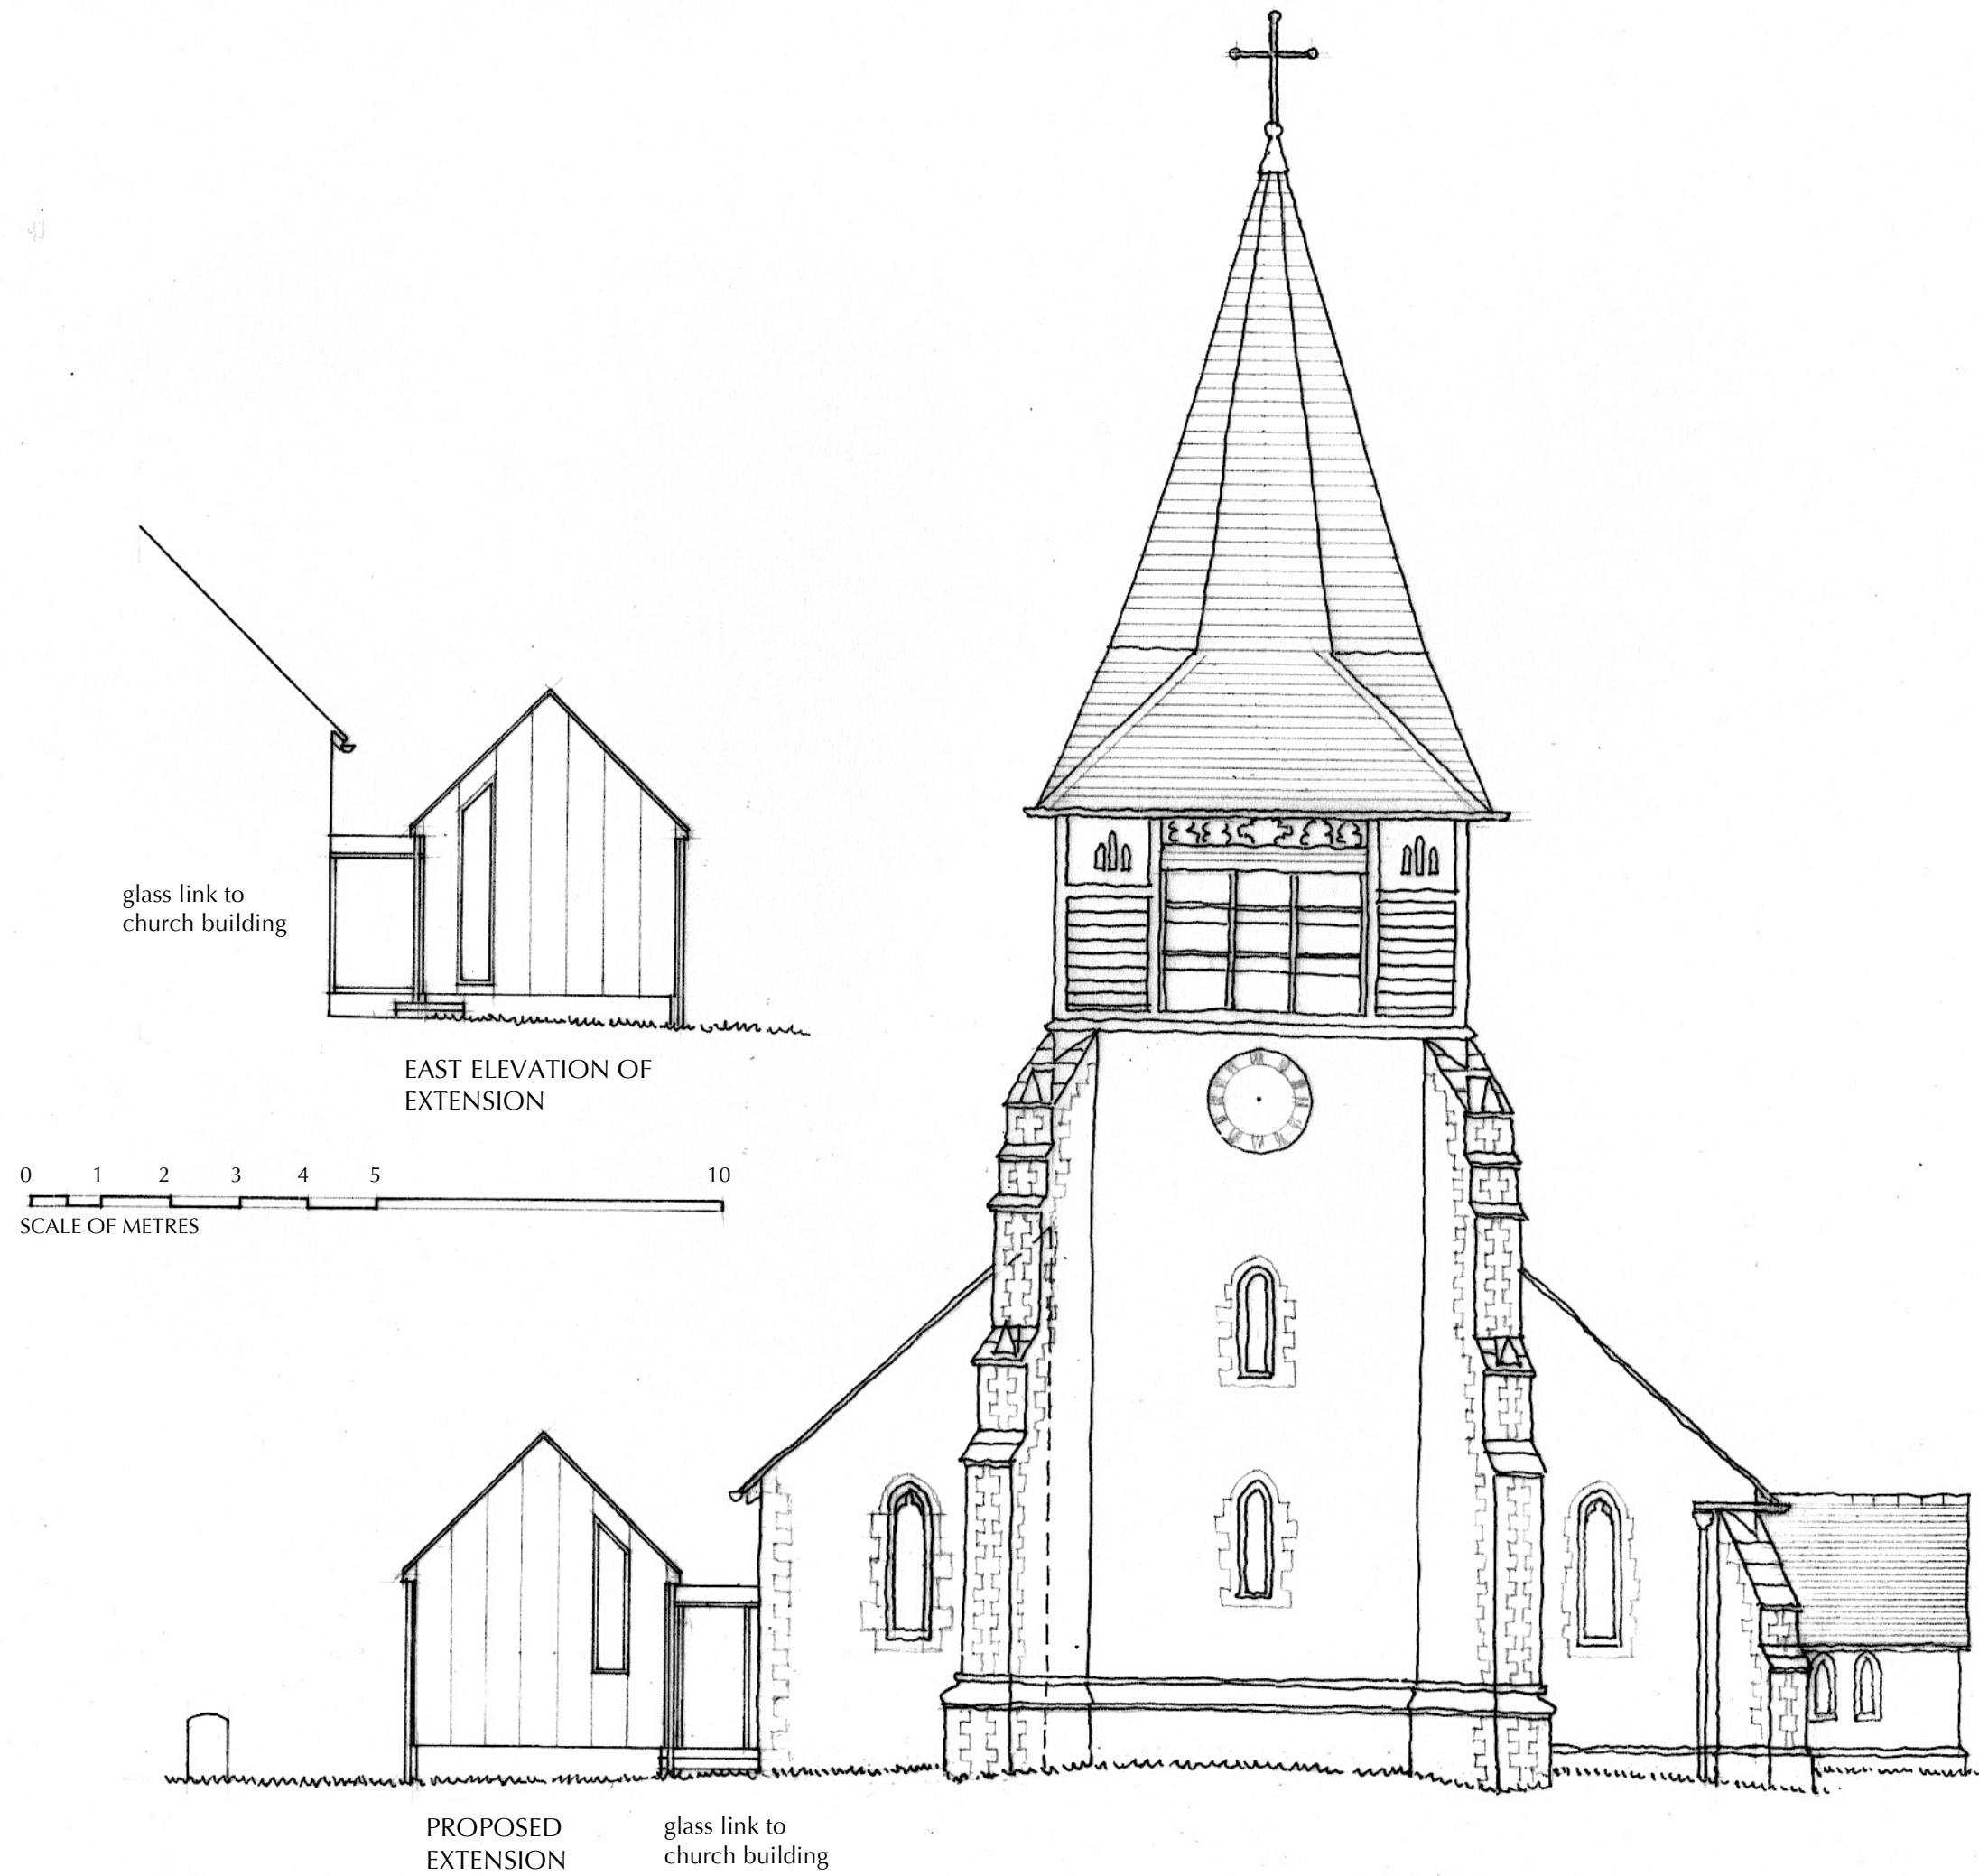

CHURCH OF ST MARY, BENTWORTH 218
West Elevation - as Proposed **Drwg No 218.1 D04**
1:100 @ A3 September 2021