



ELEVATION OF EXTENSION
TOWARDS CHURCH

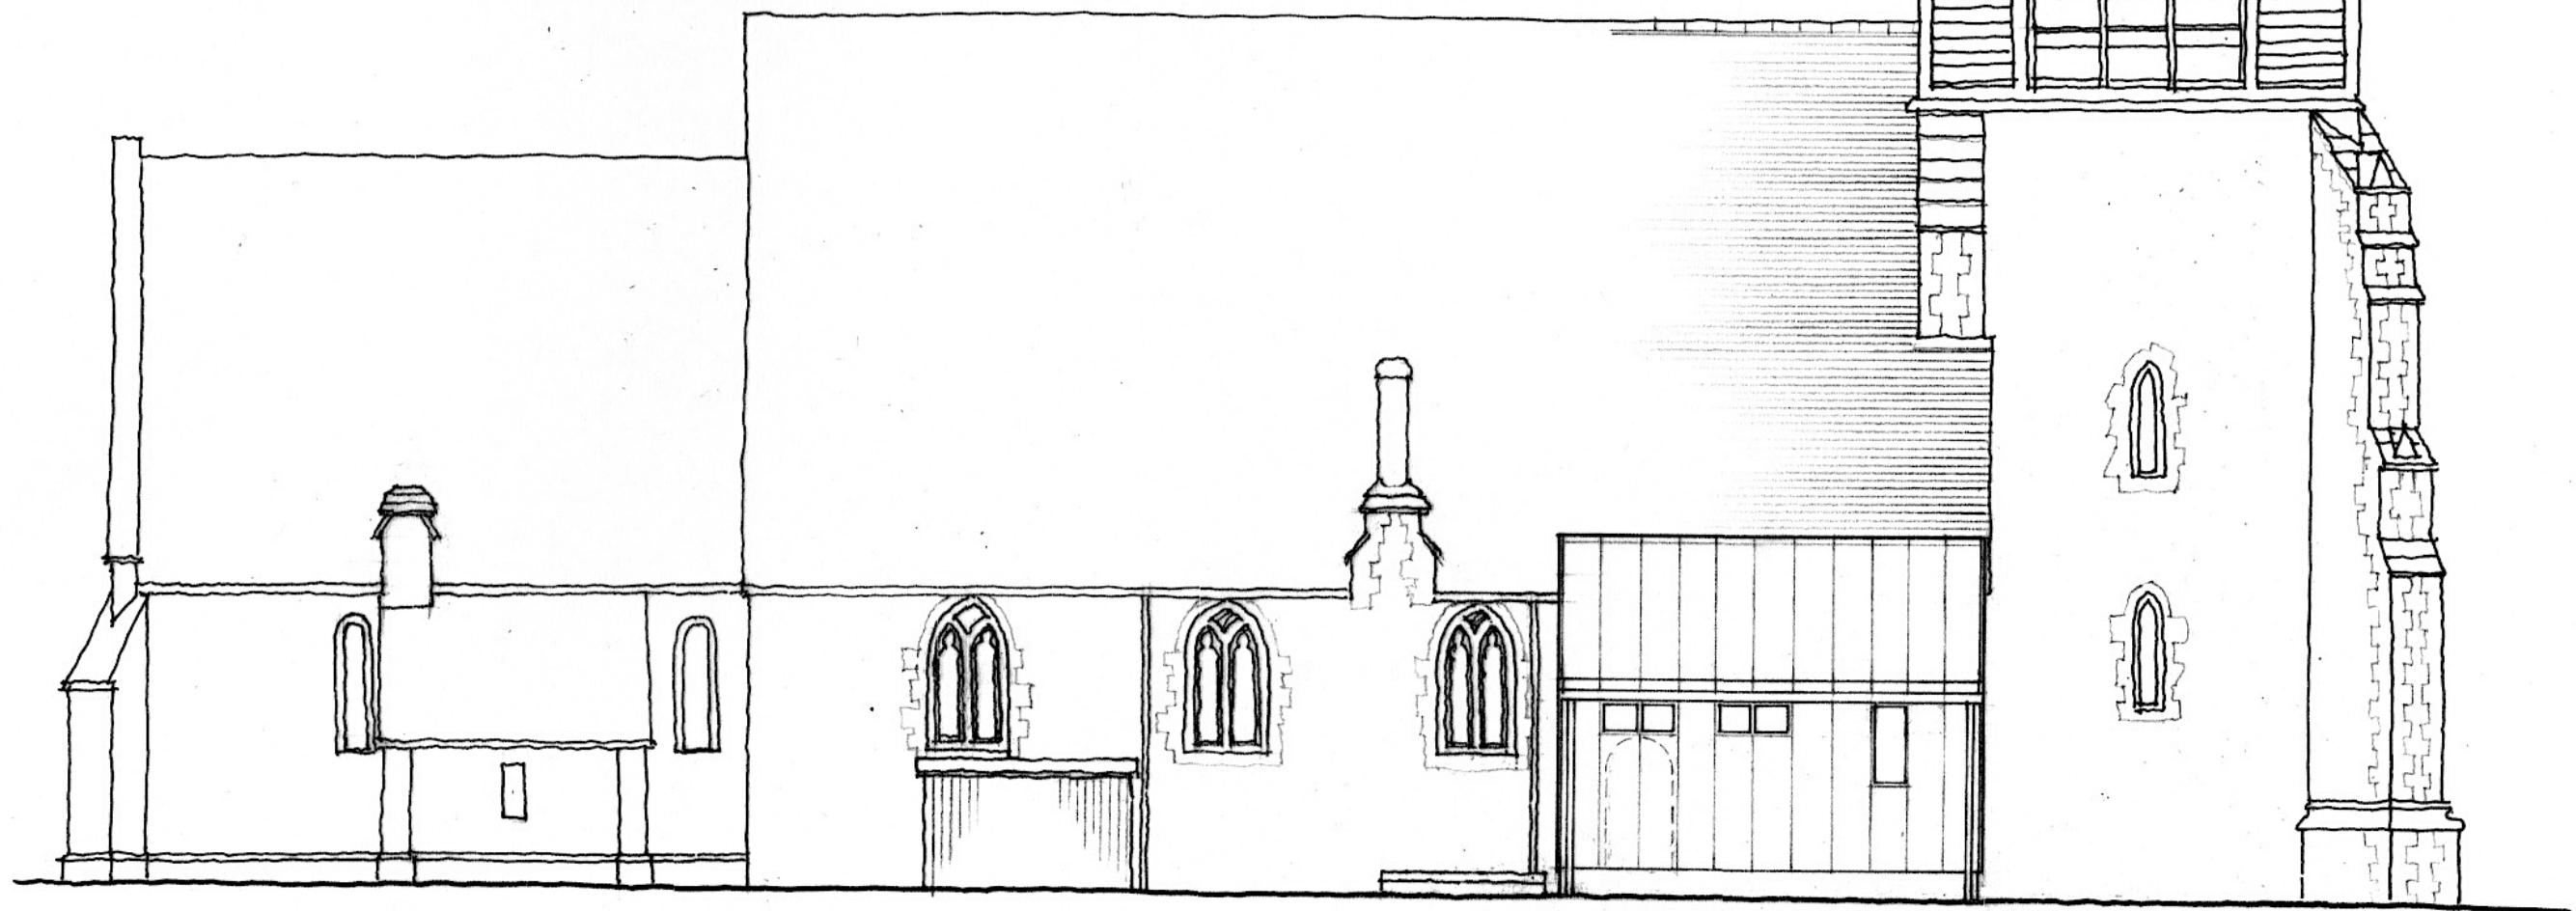

oil tank enclosure

PROPOSED EXTENSION
walls and roof zinc clad to
harmonise with stone and flint of
the church. Metal framed windows
painted dark grey.

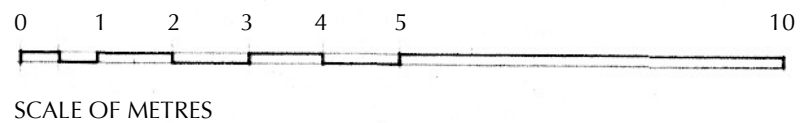

CHURCH OF ST MARY, BENTWORTH 218
North Elevation - as Proposed **Drwg No 218.1 D05**
1:100 @ A3 September 2021