


NOTE

- 1. The information on this drawing is subject to all necessary statutory consents.
- 2. This drawing must not be used for construction.

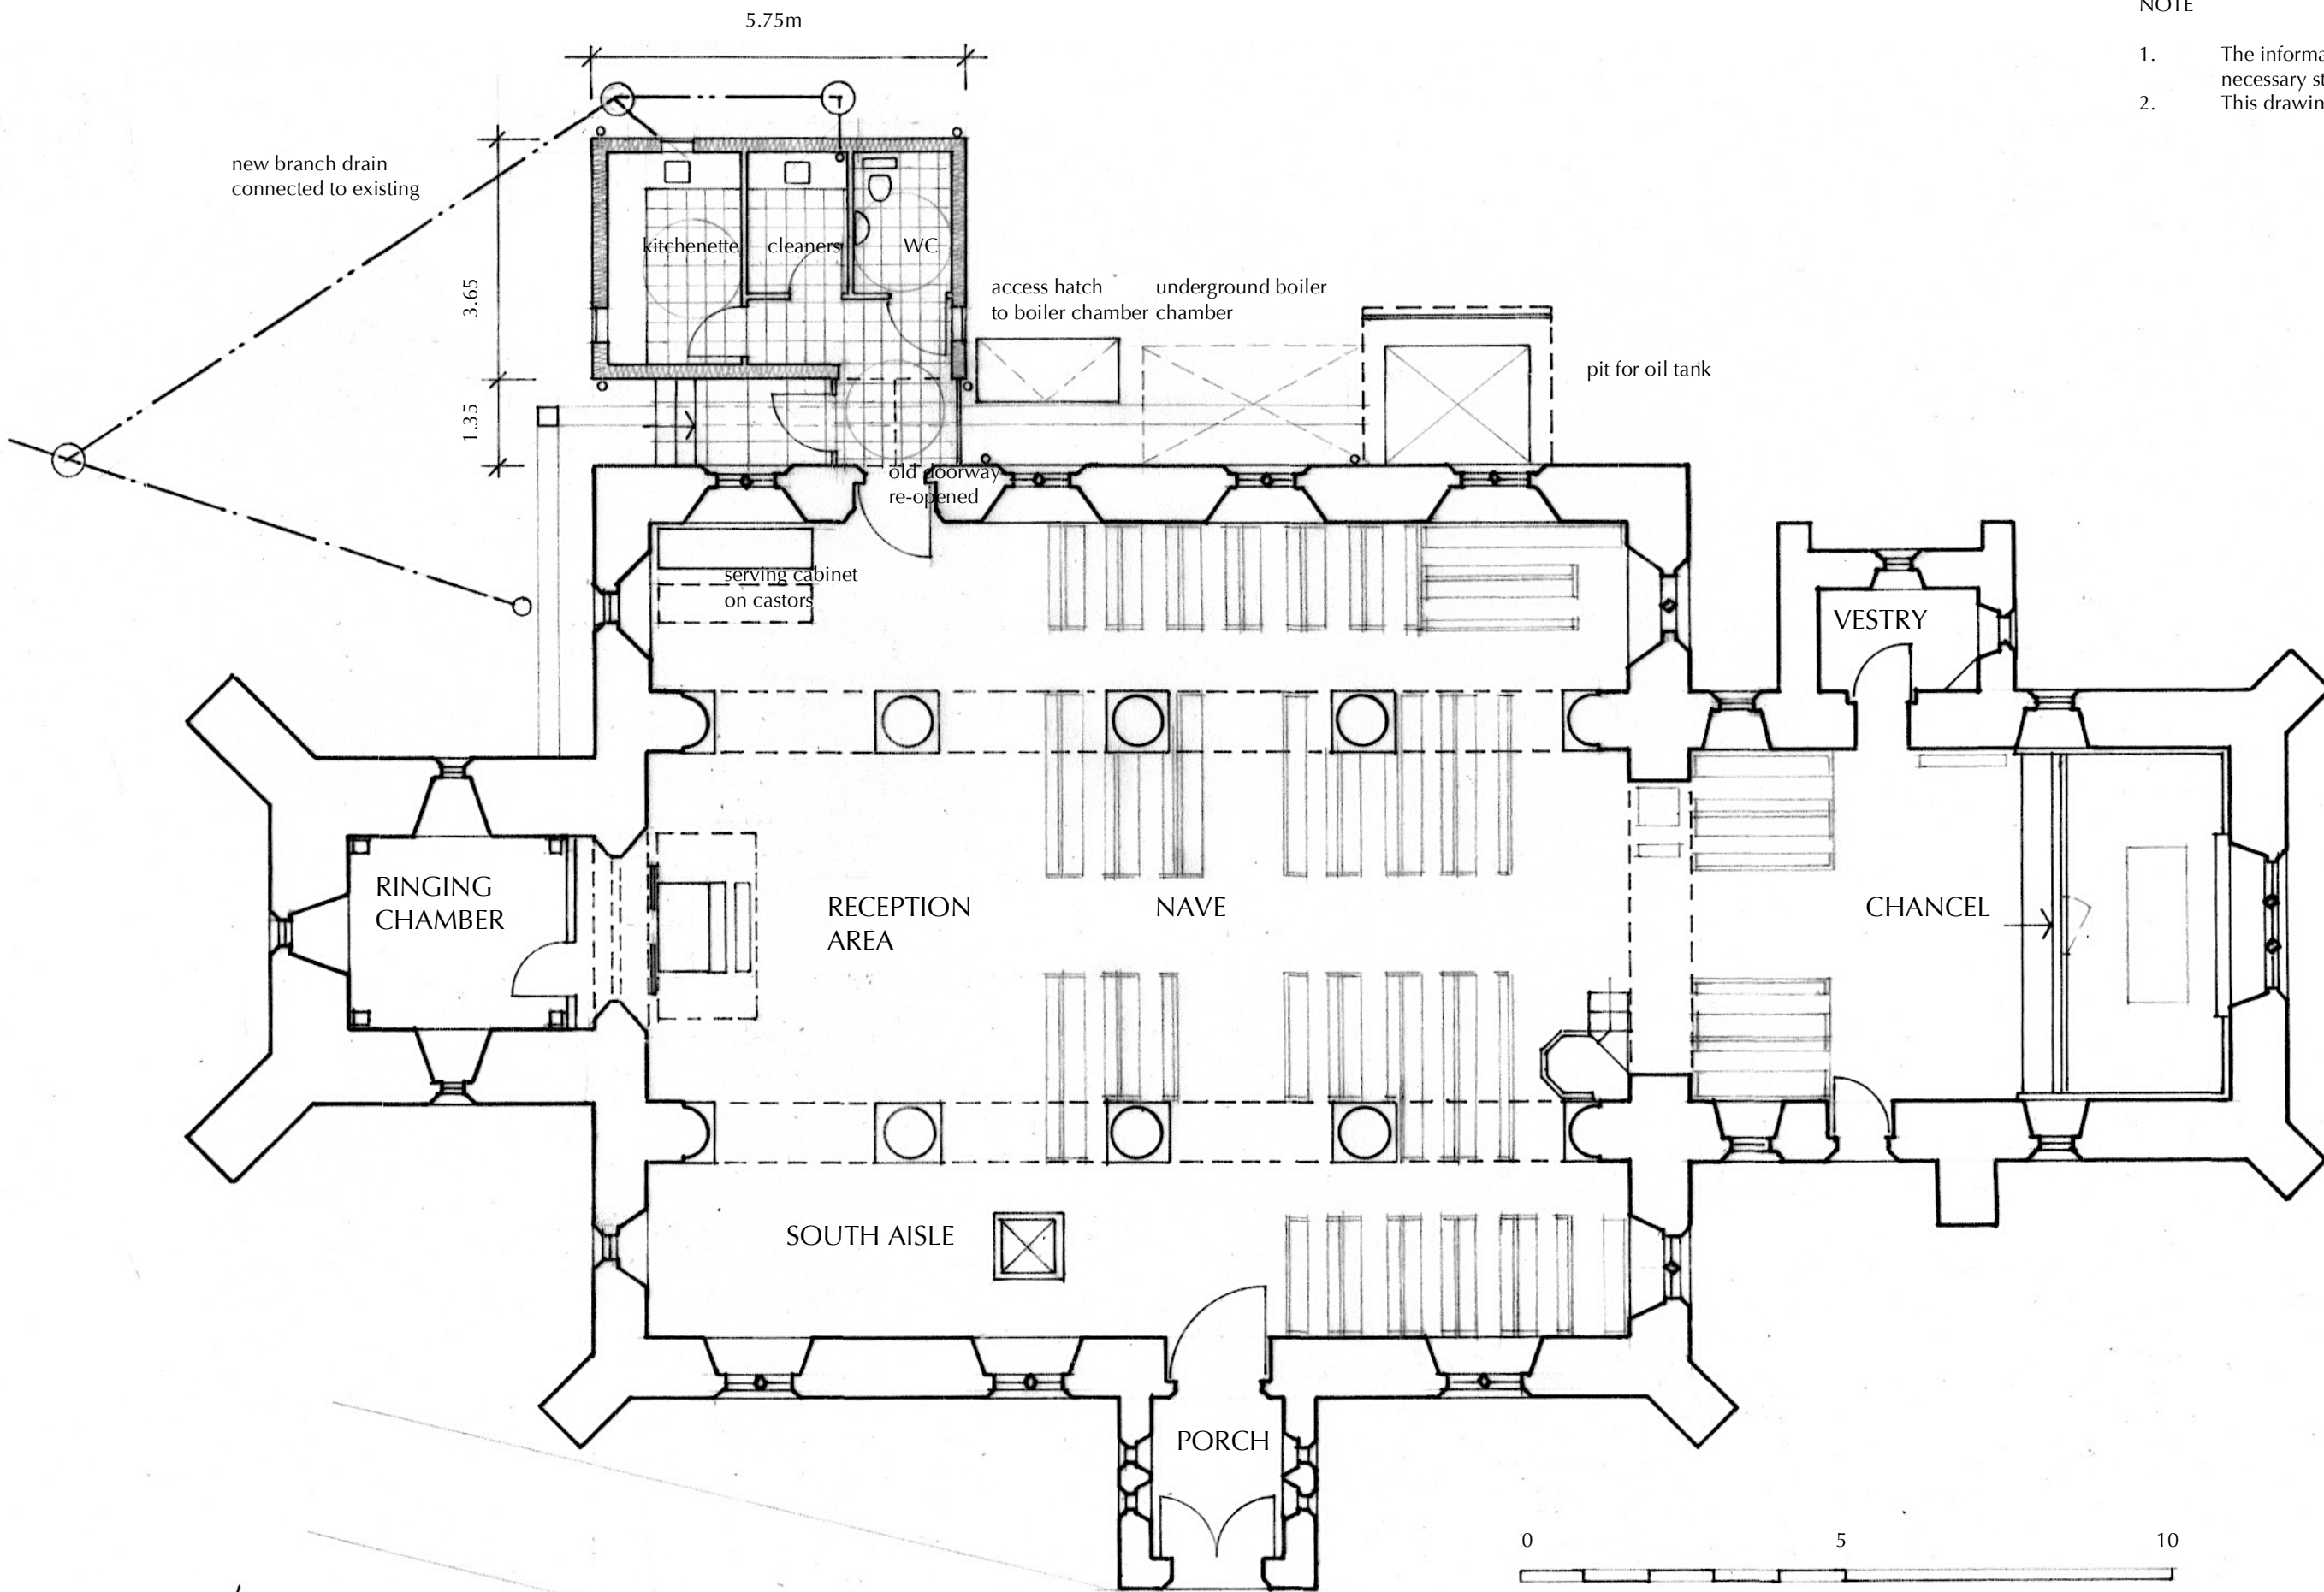

REVISION A - 21.9.21 - General minor revisions

CHURCH OF ST MARY, BENTWORTH 218  
 Floor Plan as Proposed **Drwg No 218.1 D03A**  
 1:100 @ A3 May 2021