


- NOTE
- The information on this drawing has been derived in part from OS maps, and has been reproduced under OS License 100054890.
 - Tree positions and canopies are approximate.
 - The alignment of the public footpath on the north side of the church as shown is based on evidence on the ground, and varies from that shown on the footpath map of the County Council.
 - Only the trees in immediate proximity to the church have been shown.

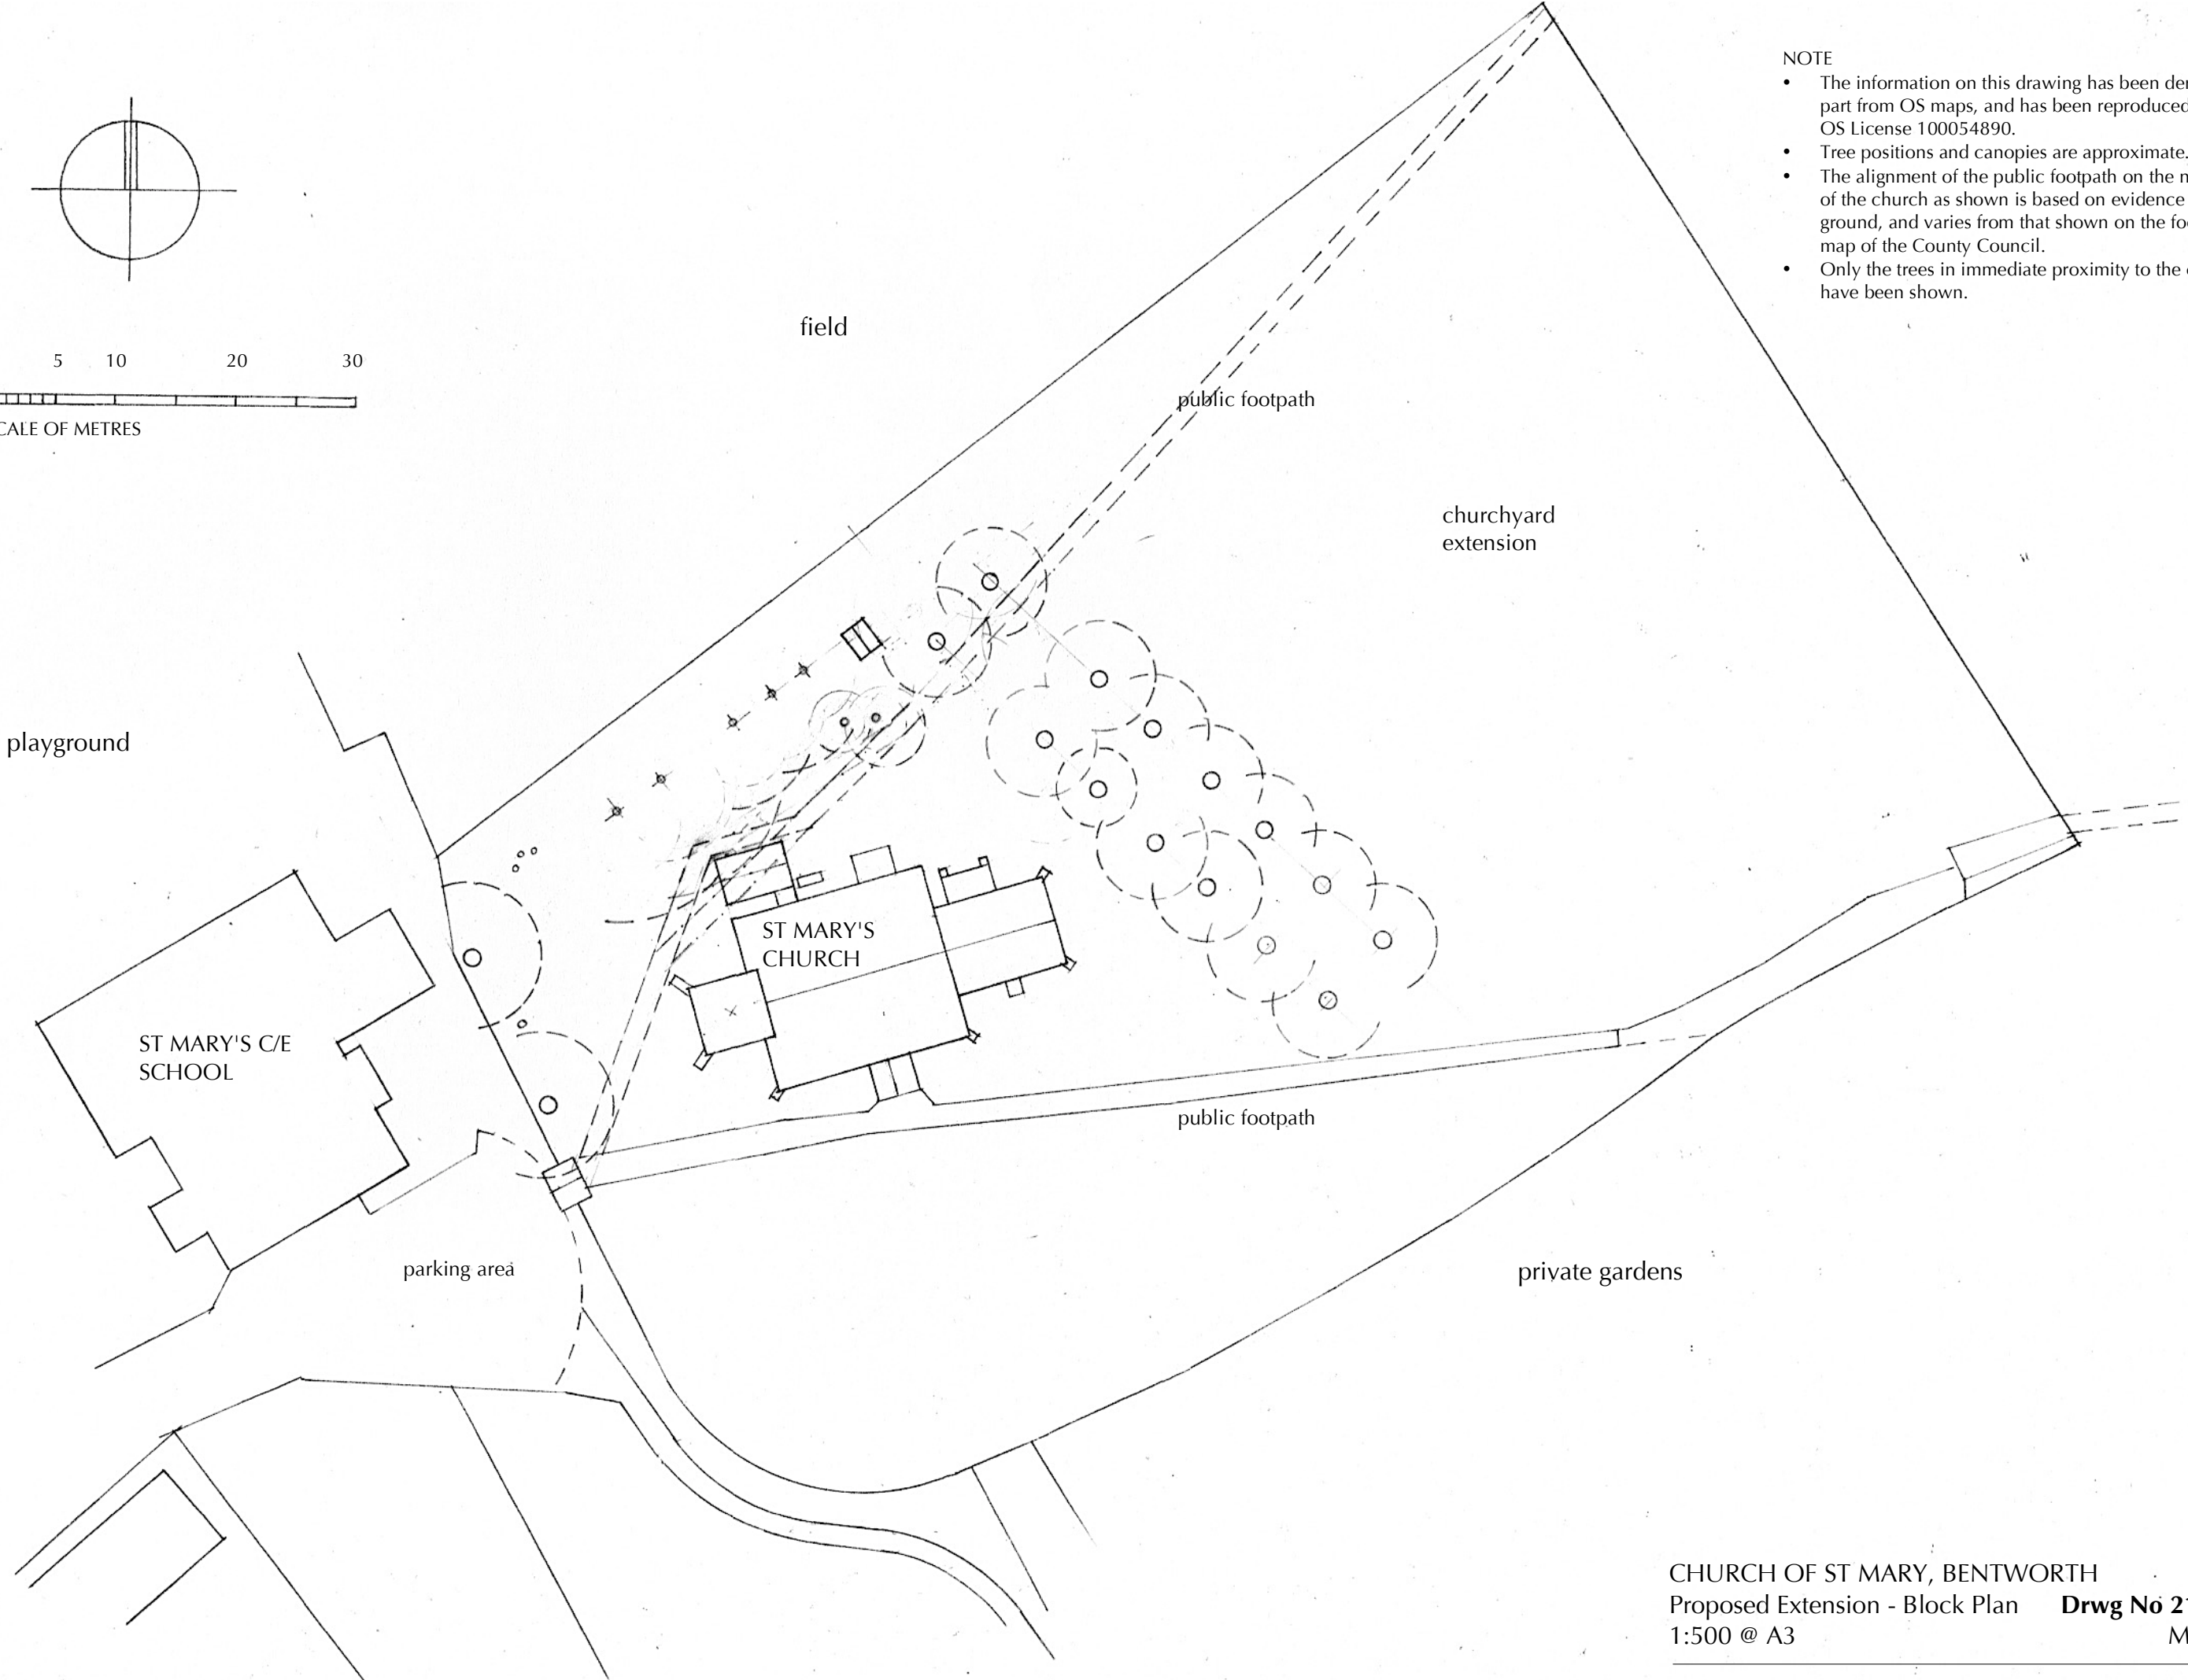

CHURCH OF ST MARY, BENTWORTH 218
Proposed Extension - Block Plan **Drwg No 218. D01**
1:500 @ A3 May 2021