


ORIGINAL HOUSE
9400

EXISTING FRONT ELEVATION




GARAGE FENCE MODERN CONSERVATORY
EXTENT OF EXTENSION BELIEVED TO BE 1860's

EXISTING REAR ELEVATION

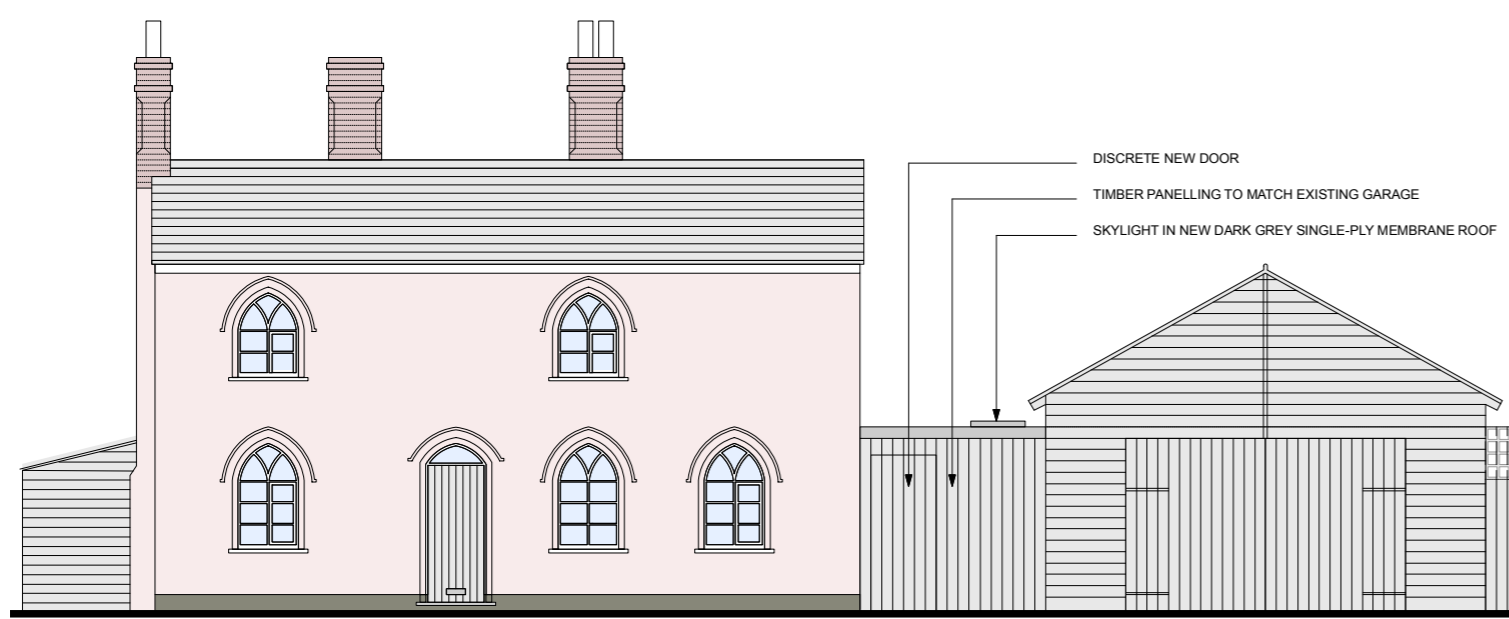

ORIGINAL HOUSE 9400
PROPOSED EXTENSION 2400

PROPOSED FRONT ELEVATION

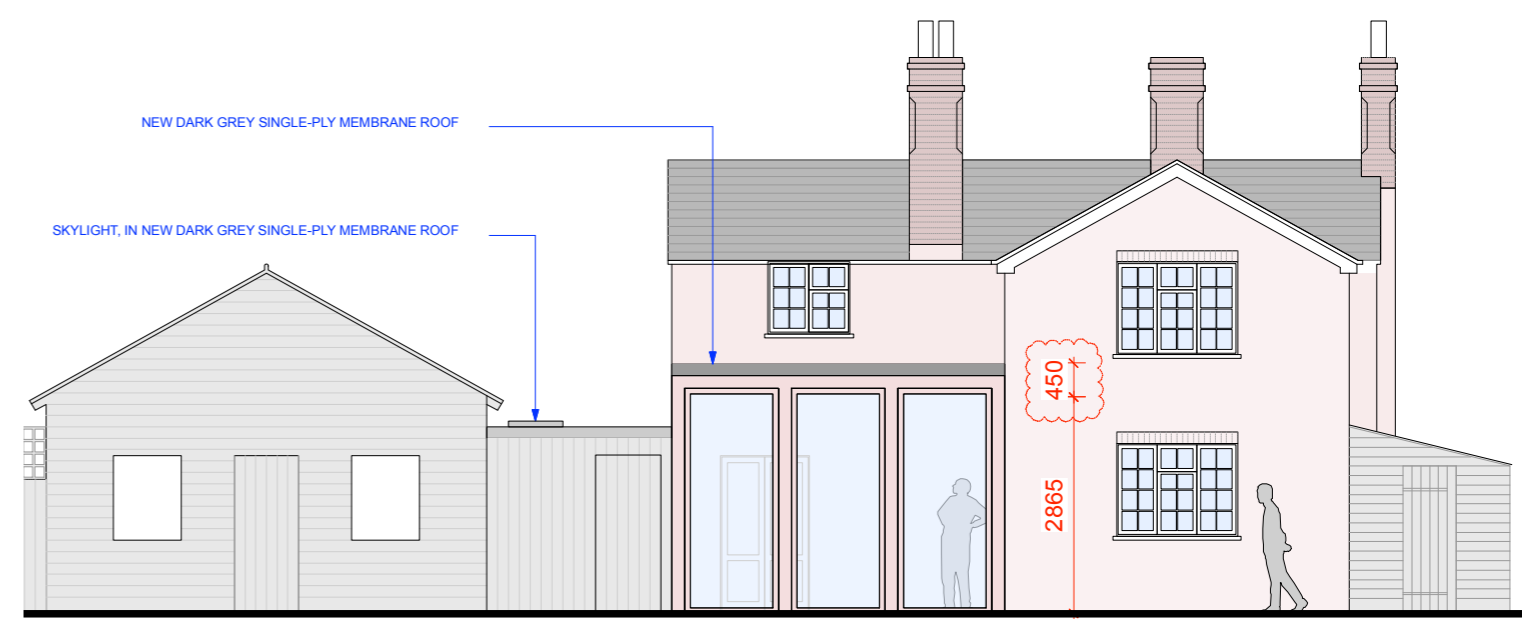

PROPOSED REAR ELEVATION

A 07.10.21 Proposed rear extension now 45 cm taller than the approved scheme

Revision Date Description