

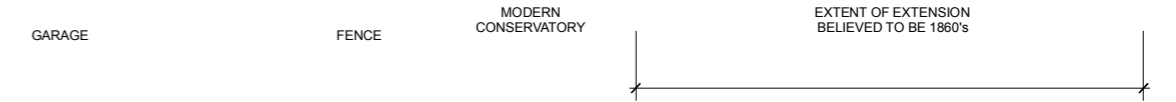



EXISTING FRONT ELEVATION

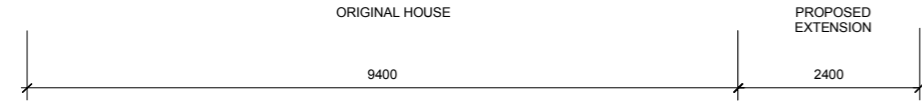

EXISTING REAR ELEVATION

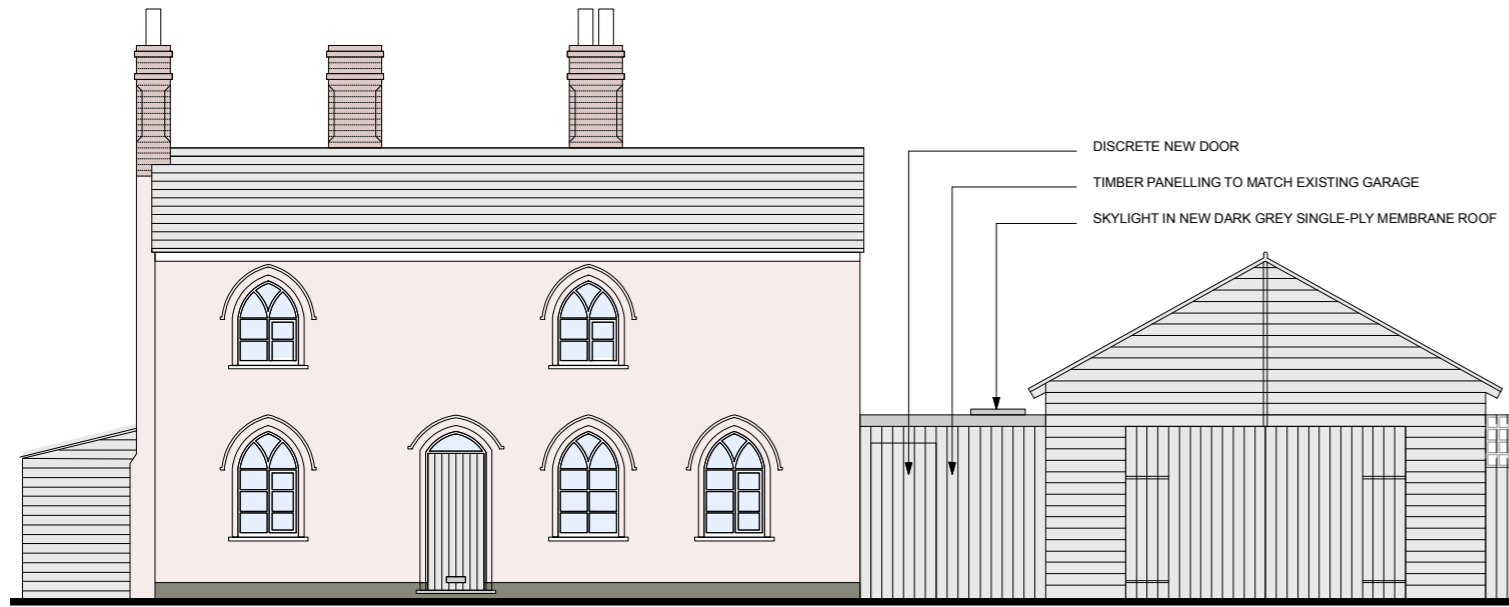

PROPOSED FRONT ELEVATION

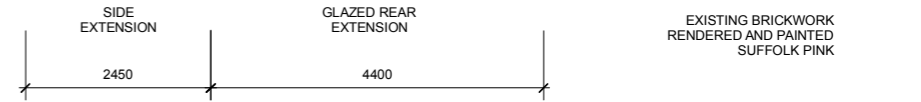

PROPOSED REAR ELEVATION

This design received Planning consent on 07 Sept 2021

Revision	Date	Description
----------	------	-------------