



NOTE: DO NOT SCALE FROM THIS DRAWING

REV	DESCRIPTION	DATE	DRAWN
A	Planning Application amendment	24-03-21	SFA
B	- Lift rework	29-03-21	SFA
C	Elevation update	09-04-21	SFA
D	Original lift design rework	19-04-21	SFA
E	Removal of side extension & utility room increase	28-07-21	SFA
F	Dimensions	09-08-21	SFA
G	Windows added	08-10-21	AG

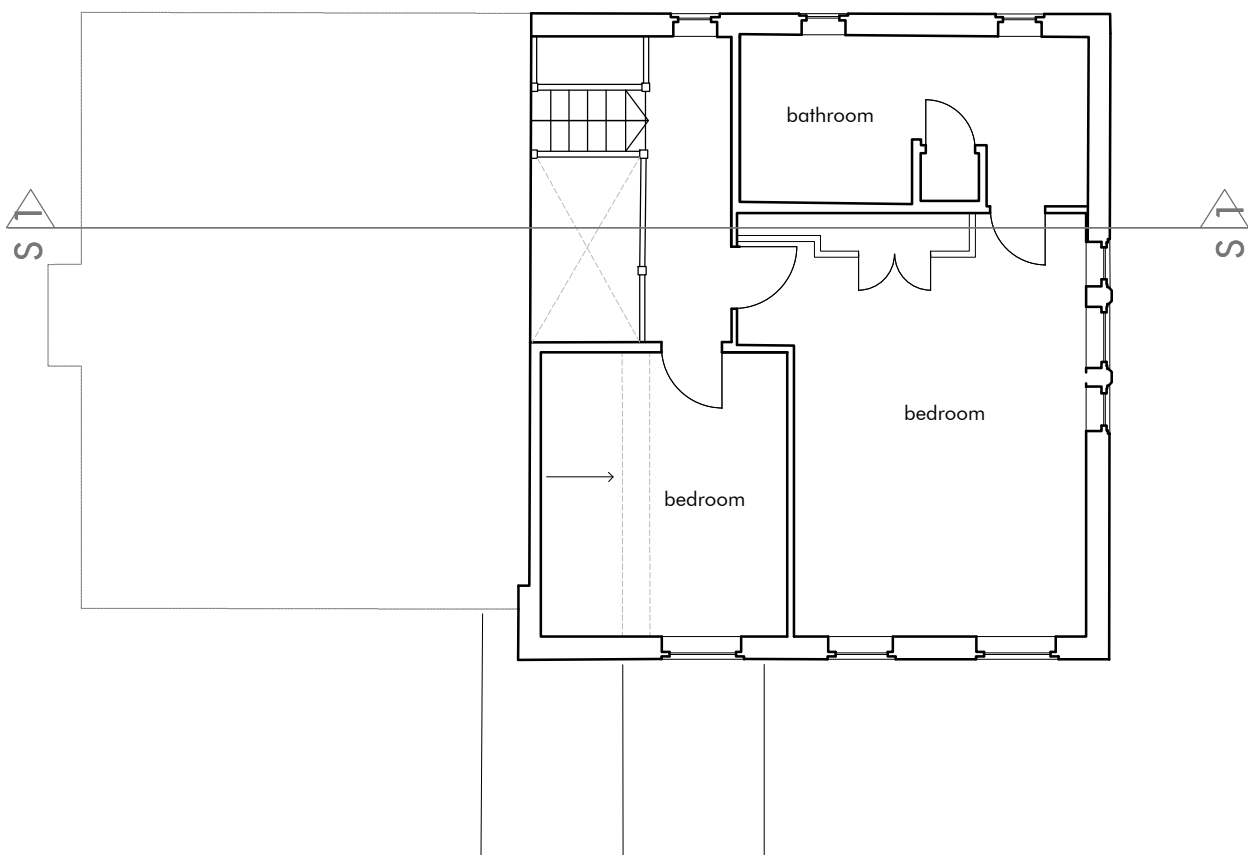

EXISTING SECOND FLOOR PLAN  
1:100

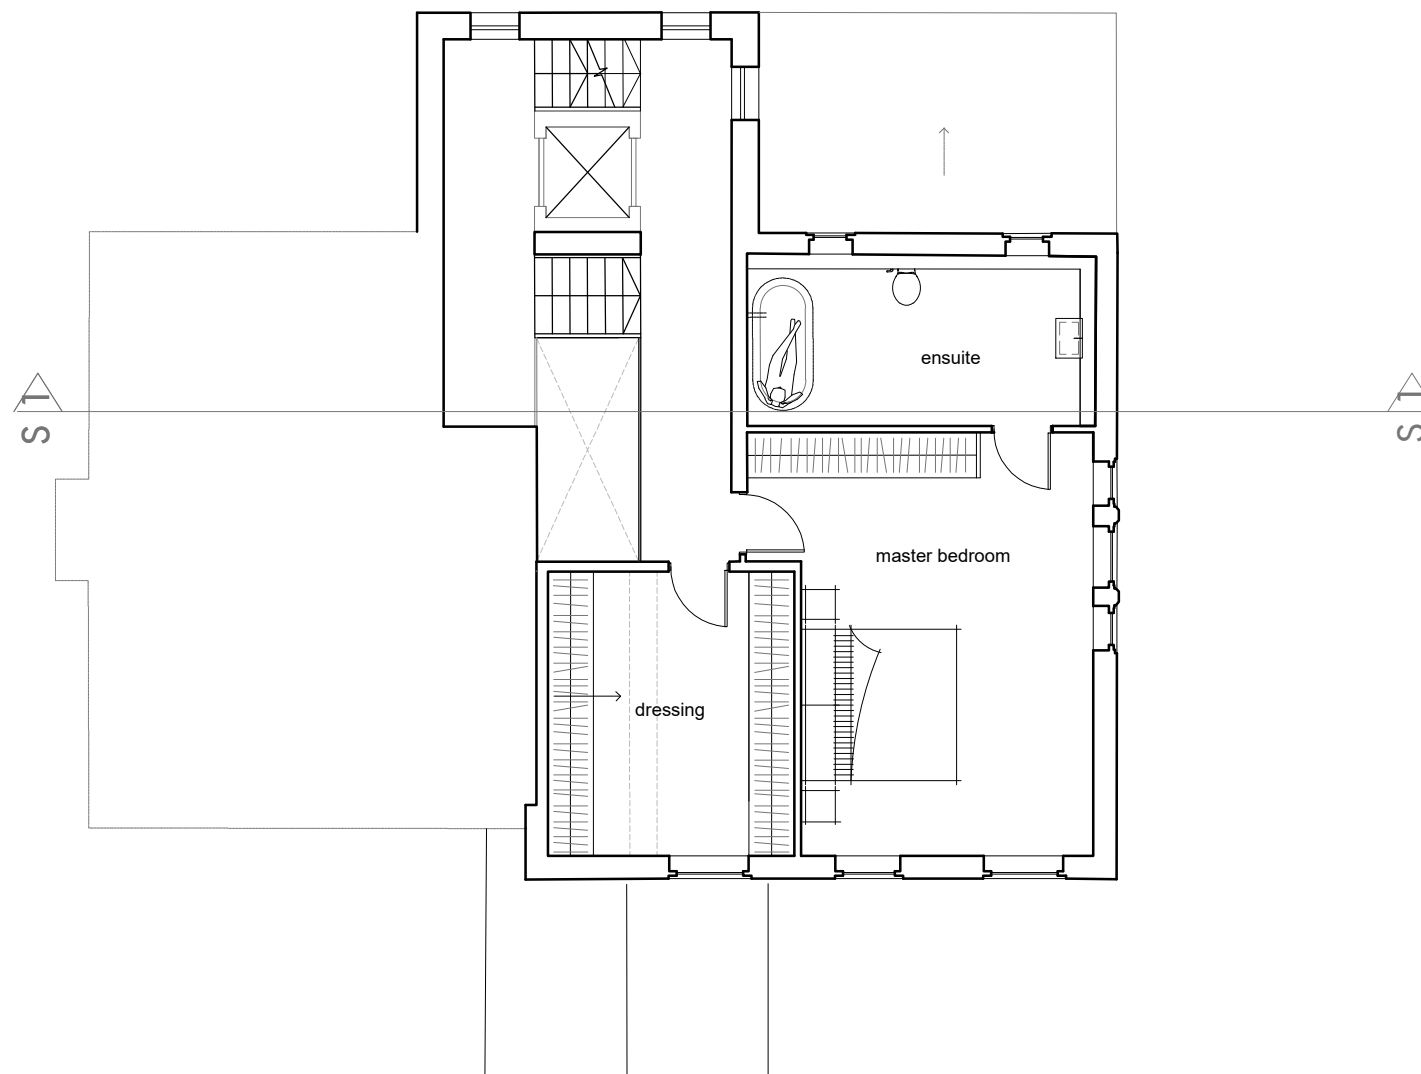

PROPOSED SECOND FLOOR PLAN  
1:100

