


THE COPYRIGHT OF THIS DRAWING BELONGS TO JOHN ROBE ARCHITECTS. IT MUST NOT BE COPIED, USED OR REPRODUCED IN ANY MANNER WITHOUT THE WRITTEN CONSENT. IT REMAINS OUR PROPERTY & MUST BE RETURNED ON REQUEST.
DO NOT SCALE FROM THIS DRAWING. ALL DIMENSIONS ARE TO BE CHECKED ON SITE PRIOR TO CONSTRUCTION.

NOTES:

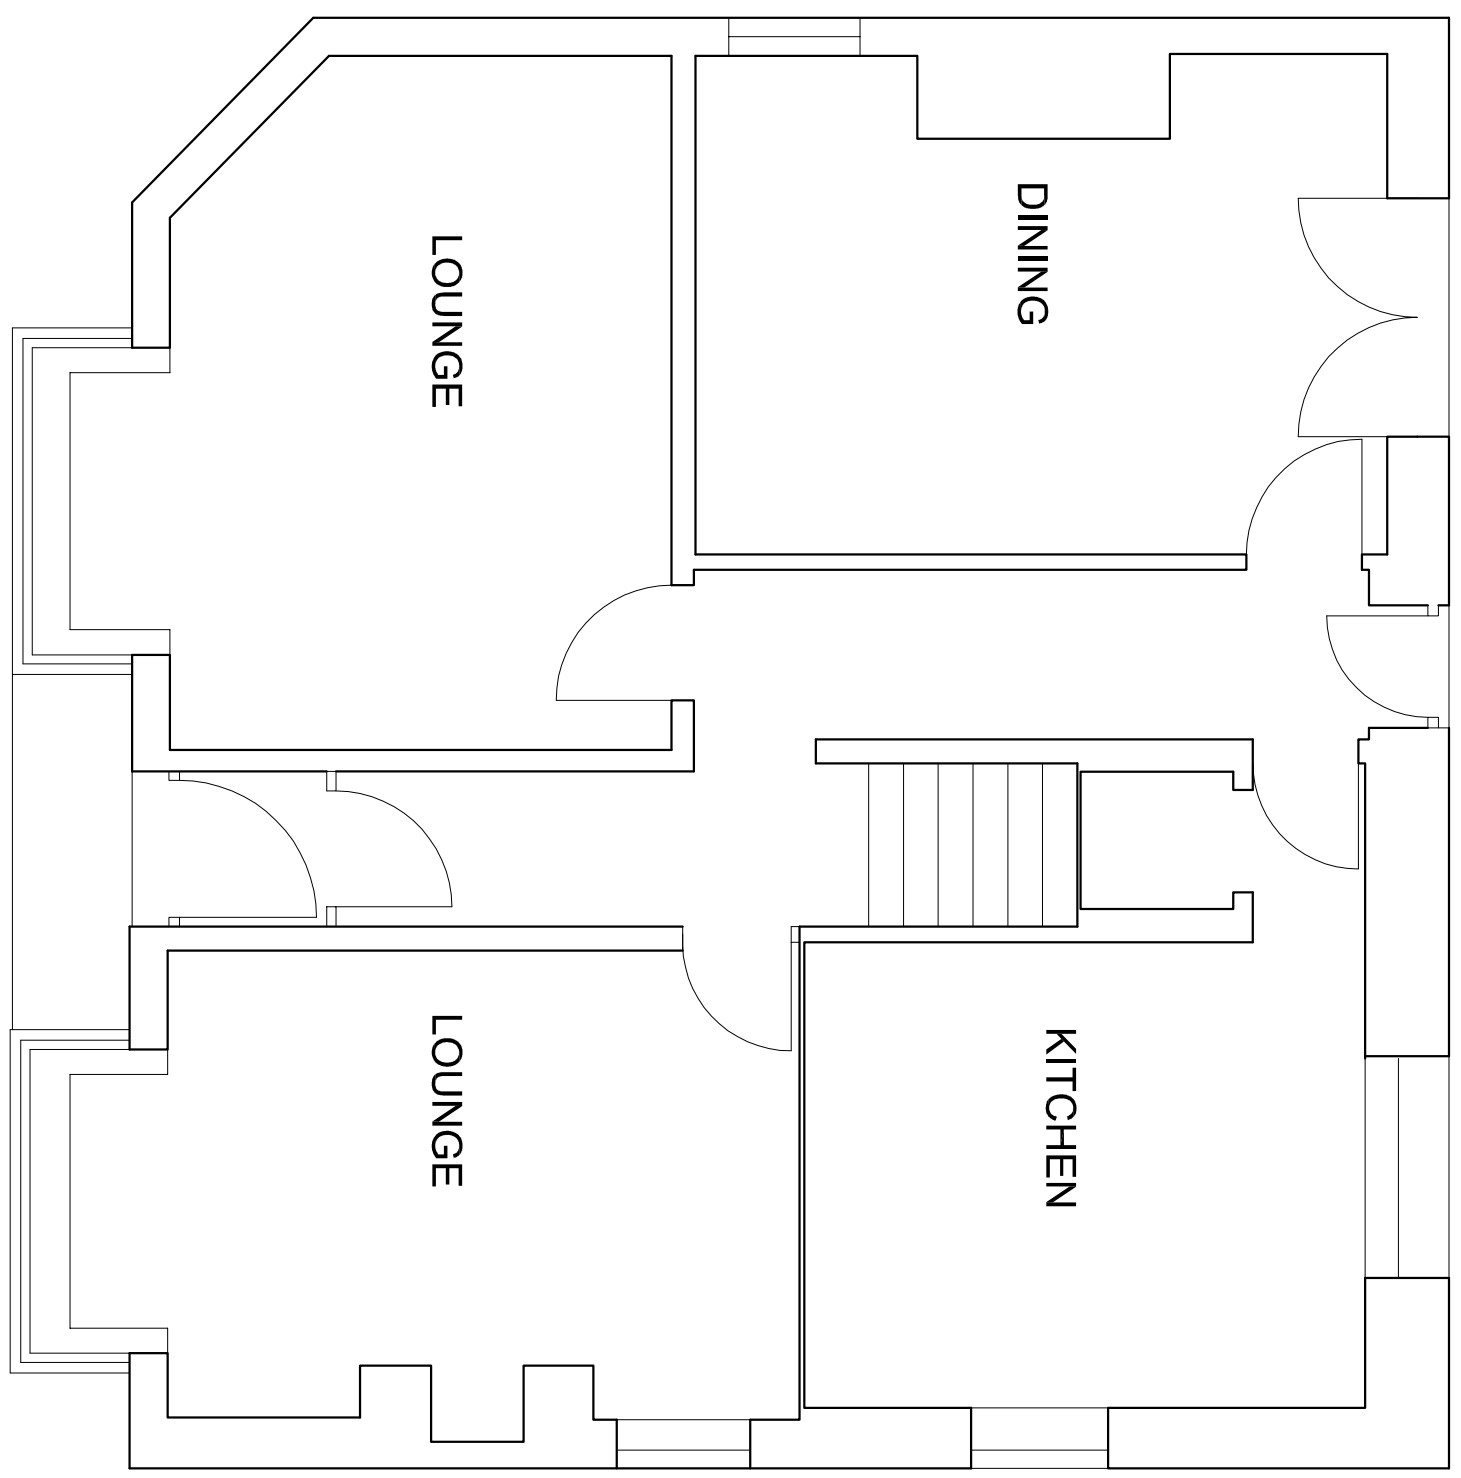

GROUND FLOOR LAYOUT



DATE:	19.08.2021	SCALE:	1:50	A3
DRAWN:	JNR	CHECKED:	JNR	
JOHN ROBE ARCHITECTS 16, GREAT ECCLESTON ROAD PRESTON, LANCASHIRE, PR1 0TB TEL: 01924 298020 EMAIL: roba@johnroba.co.uk				
CONTRACT: 68 HIGH STREET GREAT ECCLESTON				
TITLE:	EXISTING GROUND FLOOR LAYOUT			
REV:		DATE:		
1				
2				
3				
4				
5				
JOB NO:	A817	DWG NO:	01	REV: —