


THE COPYRIGHT OF THIS DRAWING BELONGS TO JOHN ROBE ARCHITECTS. IT MUST NOT BE COPIED, USED OR REPRODUCED IN ANY MANNER WITHOUT THE WRITTEN CONSENT. IT REMAINS OUR PROPERTY & MUST BE RETURNED ON REQUEST.
DO NOT SCALE FROM THIS DRAWING. ALL DIMENSIONS ARE TO BE CHECKED ON SITE PRIOR TO CONSTRUCTION.

NOTES:

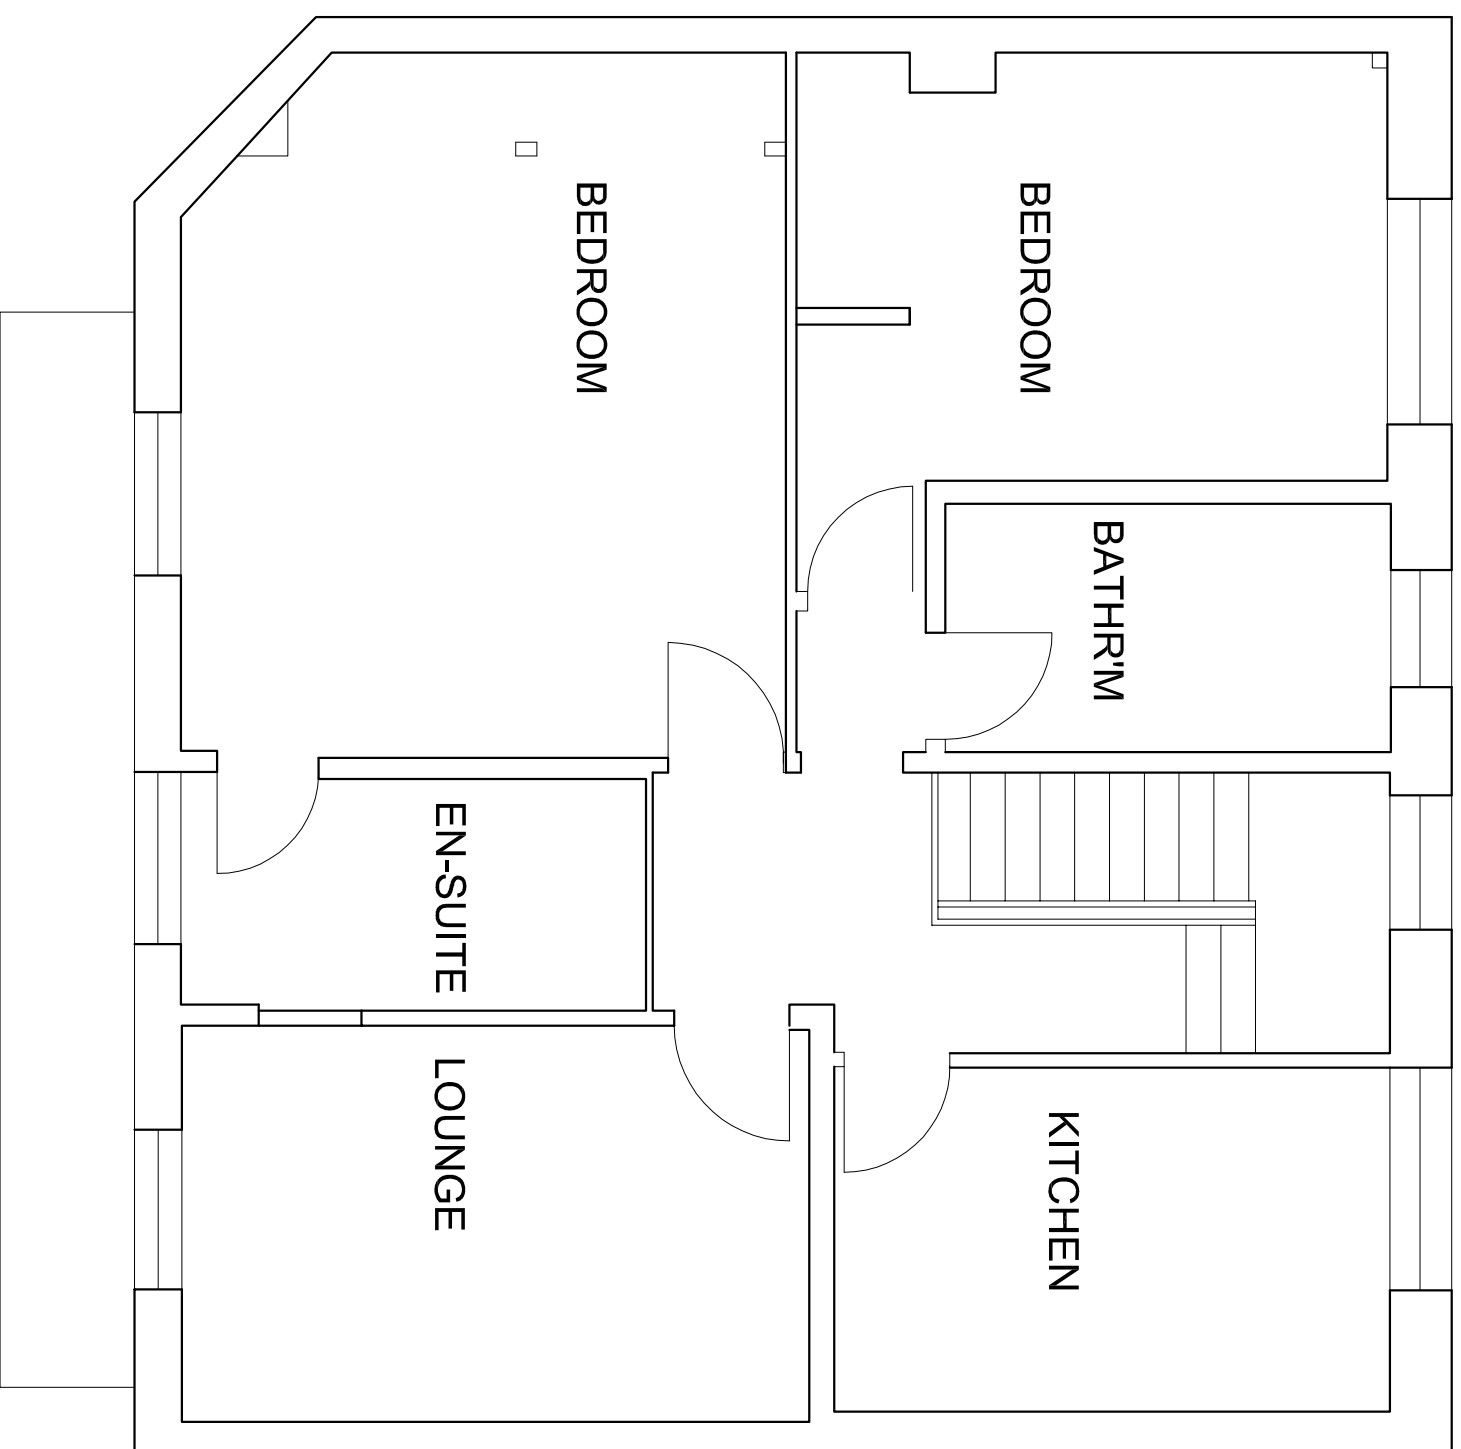

FIRST FLOOR LAYOUT



DATE:	19.08.2021	SCALE:	1:50	REV:	A/3
DRAWN:	JNR	CHECKED:	JNR		
JOB NO:	A/845	DRWG No:	05	REV:	A
<p>JOHN ROBE ARCHITECTS 168 HIGH STREET GREAT ECCLESTON PRESTON, LANCASHIRE, PR10 0TB Tel: 01952 298020 email: roben@johnrobe.co.uk</p>					
<p>CONTRACT: 68 HIGH STREET GREAT ECCLESTON</p>					
<p>TITLE: PROPOSED FIRST FLOOR LAYOUT</p>					
REV:	A	ROOMS ANNOTATED		DATE:	03.09.2021