


THE COPYRIGHT OF THIS DRAWING BELONGS TO JOHN ROBE. IT MUST NOT BE COPIED, USED OR REPRODUCED IN ANY MANNER WITHOUT THE WRITTEN CONSENT. IT REMAINS OUR PROPERTY & MUST BE RETURNED ON REQUEST.
DO NOT SCALE FROM THIS DRAWING. ALL DIMENSIONS ARE TO BE CHECKED ON SITE PRIOR TO CONSTRUCTION.

NOTES:

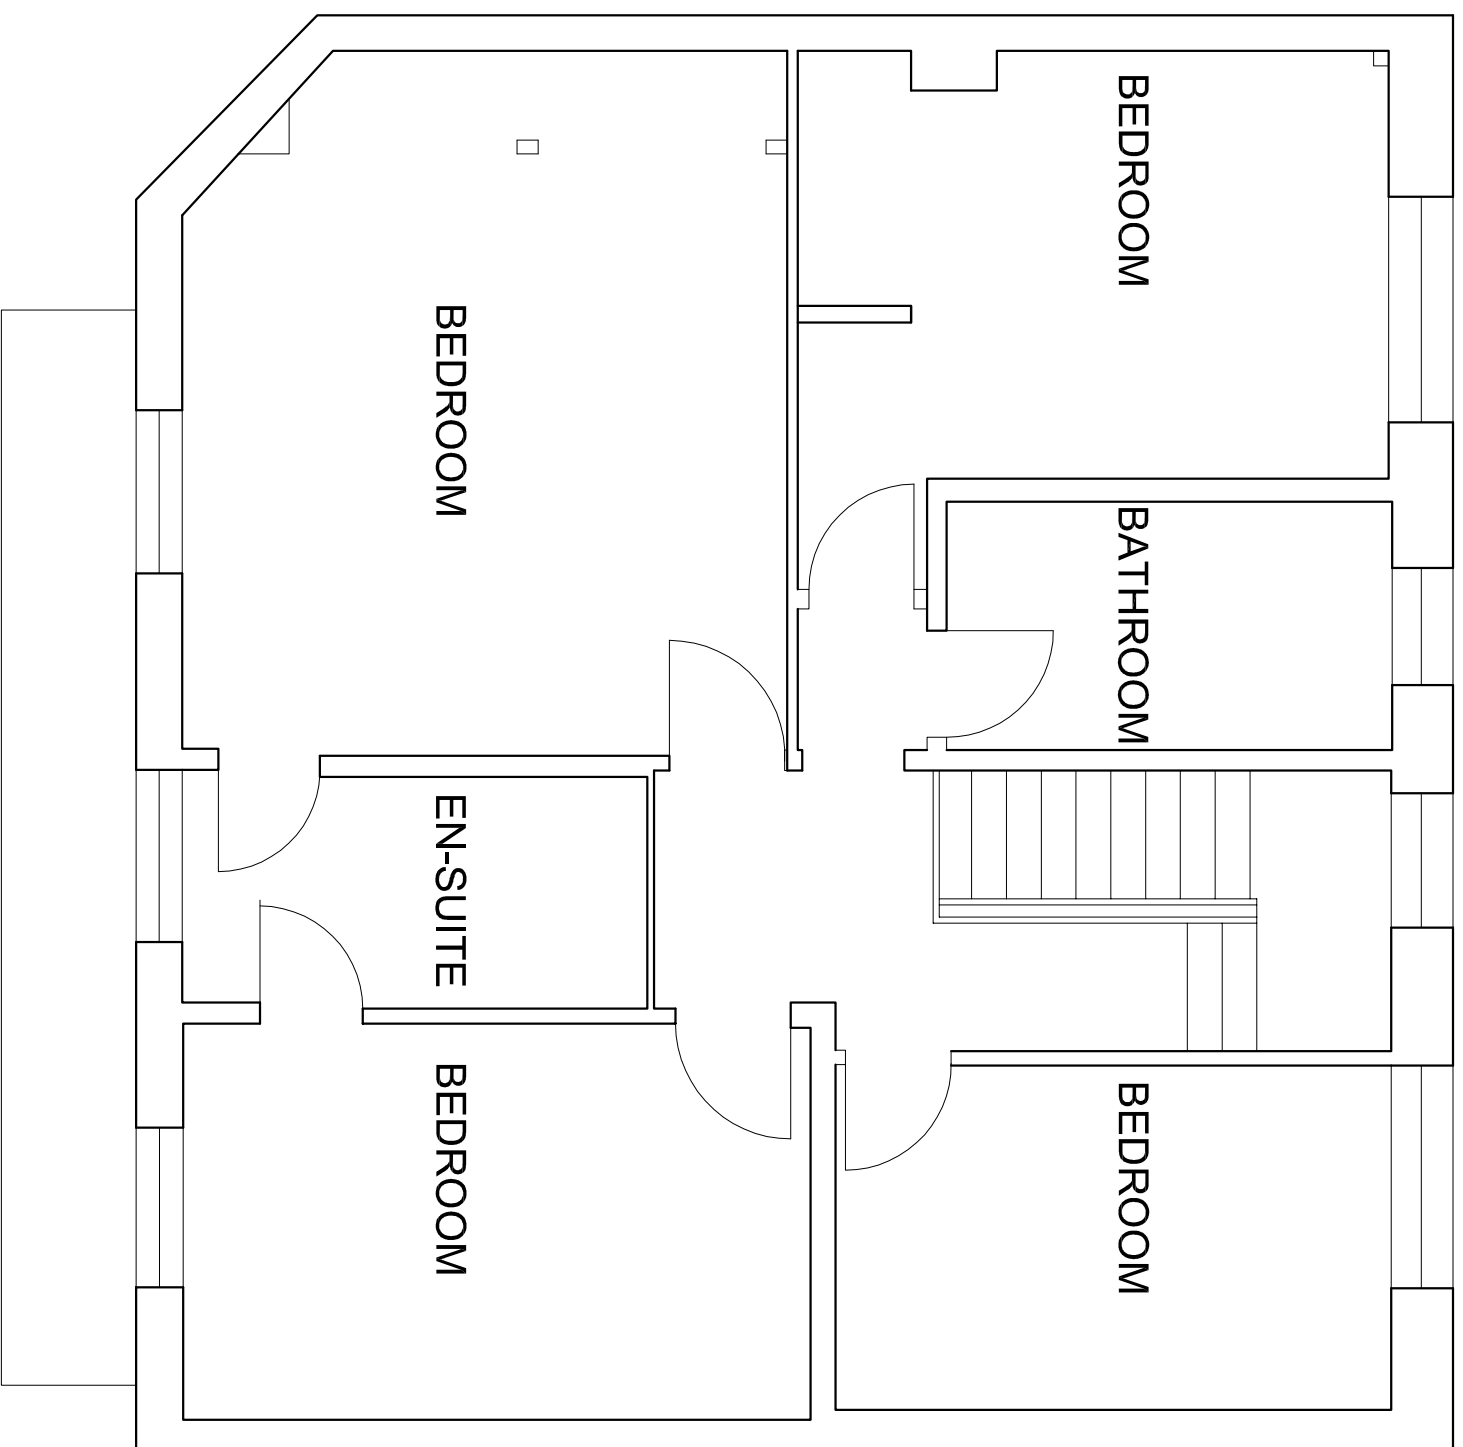

FIRST FLOOR LAYOUT



JOB NO:	A/845	DRWG No:	03	REV:	—
DATE:	19.08.2021	SCALE:	1:50	A3	
DRAWN:	JNR	CHECKED:	JNR		
JOHN ROBE RIBA QUALIFIED ARCHITECT 16, GREAT ECCLESTON STREET, GREAT ECCLESTON PRESTON, LANCASHIRE, PR3 0TB TEL: 01952 298020 EMAIL: rober@johnrobe.co.uk					
CONTRACT: 68 HIGH STREET GREAT ECCLESTON					
TITLE:	EXISTING FIRST FLOOR LAYOUT				
REV:	—	DATE:	—		