
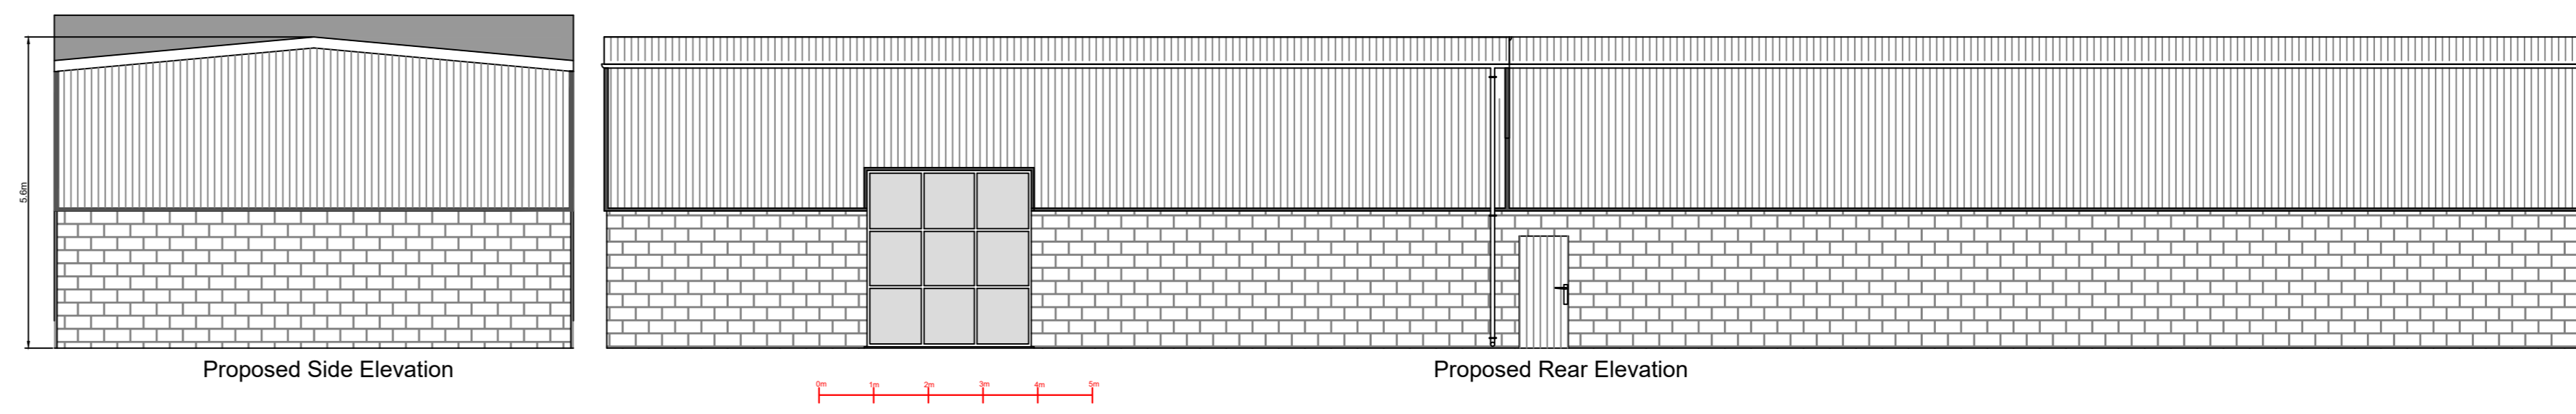



MATERIALS  
 CONCRETE BLOCK LOWER WALL  
 ROOF AND UPPER WALLS IN GREY PROFILE  
 TIN SHEETING IN RAL 7016, TO MATCH  
 EXISTING

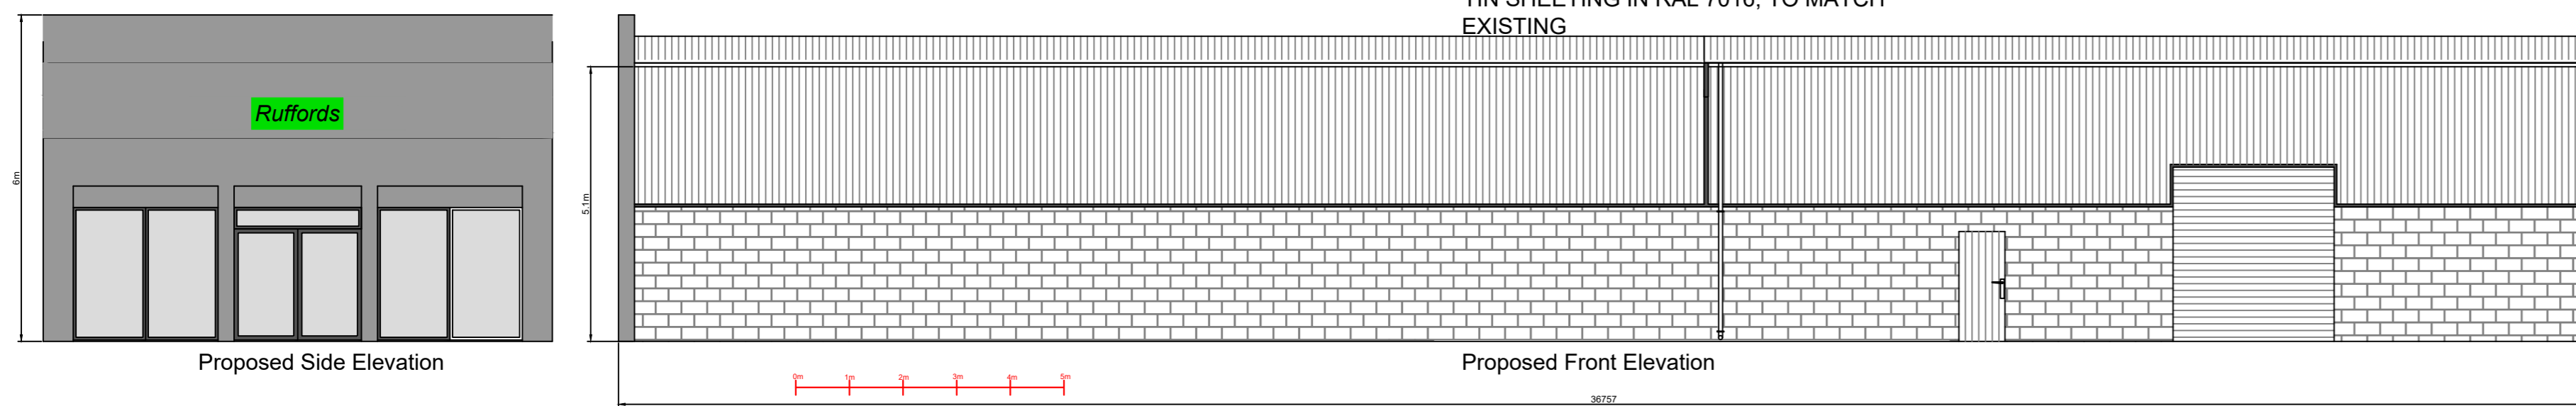

 <p>5 Babine Mill Cottages, Stubbins Lane,          Cloughton on Brock, Preston, PR3 0PL          Telephone: 01795 46313          Mobile: 07812 296787          email: ml@mlplanning.org</p>	<p>CLIENT: CLARKE AND PULLMAN          PROJECT: EXTENSION AND ROOF LIFT TO          EXISTING STORAGE BUILDING TO FORM          NEW          (RELOCATED FROM ORIGINAL          BUILDING) PREMISES FOR EXISTING RETAIL          UNIT (RUFFORDS)          LOCATION: 119 GARSTANG ROAD,          CLAUGHTON ON BROCK PR3 0PH</p>	<p>DATE: 20TH SEPTEMBER          2021          DWG NO. ML/CP/0021          SCALE: 1:100          paper size A0</p>
	<p>DRAWN BY:</p>	