
N (_____)

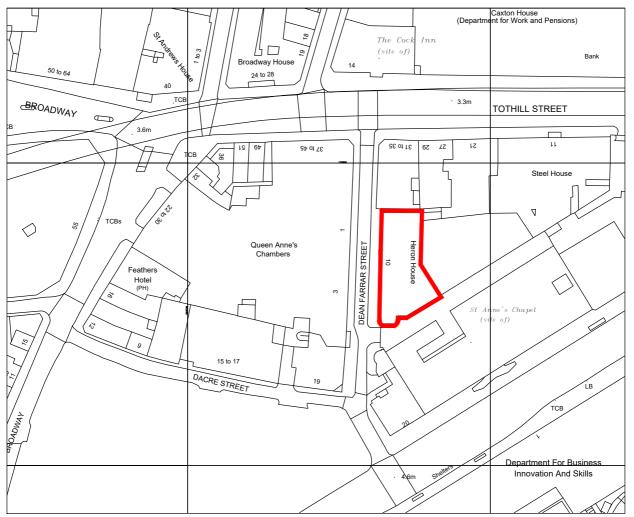

Ordnance Survey, (c) Crown Copyright 2021. All rights reserved. Licence number 100022432

LOCATION PLAN Scale 1:1250

		REV. DATE	DESCRIPTION	BY
BABYLON 10 DEAN FARRAR STREET LOCATION PLAN				
DRAWING NO. 21-1057-(08)AZ-001			REVISION P1	BROOKERFLYNN
SCALE		PROJECT NO.	DRAWN BY/CHECKED	architects
1:1250	AUG 21	21-1020	RP	
STATUS PLANNING	6		A4 ORIGINAL	Tel: 01949 860469 / 0207 0466264
THIS DRAWING IS COPYRIGHT OF MISS AMBER BRISTOW AND MAY NOT BE REPRODUCED IN ANY FORM NOR TRANSFERRED TO OTHER PARTIES BY ELECTRONIC MEANS WITHOUT PRIOR WRITTEN CONSENT. NO DIMENSIONS TO BE SCALED FROM THIS DRAWING.				www.brookerflynn.co.uk