


side

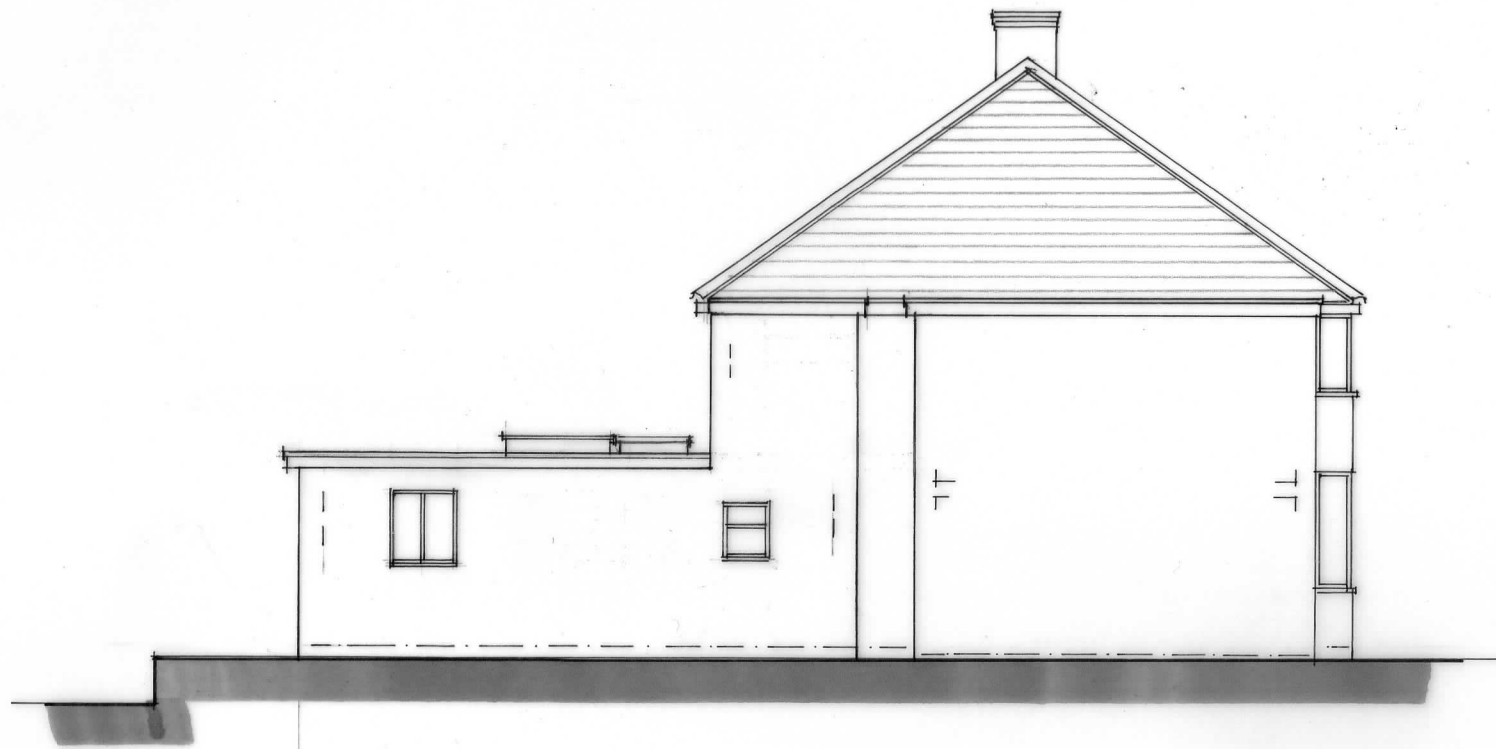

rear



side

Proposed elevations

01549 / 07

1 100

9 Shaw Green Lane, Prestbury,
Cheltenham, Glos

Proposed first floor rear extension
Internal / external alterations

Mr I Pedder

August 2021

01549

Clint Jones Building Design Services
White Cottage
Leckhampton Hill
Cheltenham
Glos
GL53 9QG

01242 514455
07939 250120

cjones@cjbds.co.uk



Building Design Services