


— Other land in Applicant's ownership
 — Site Boundary

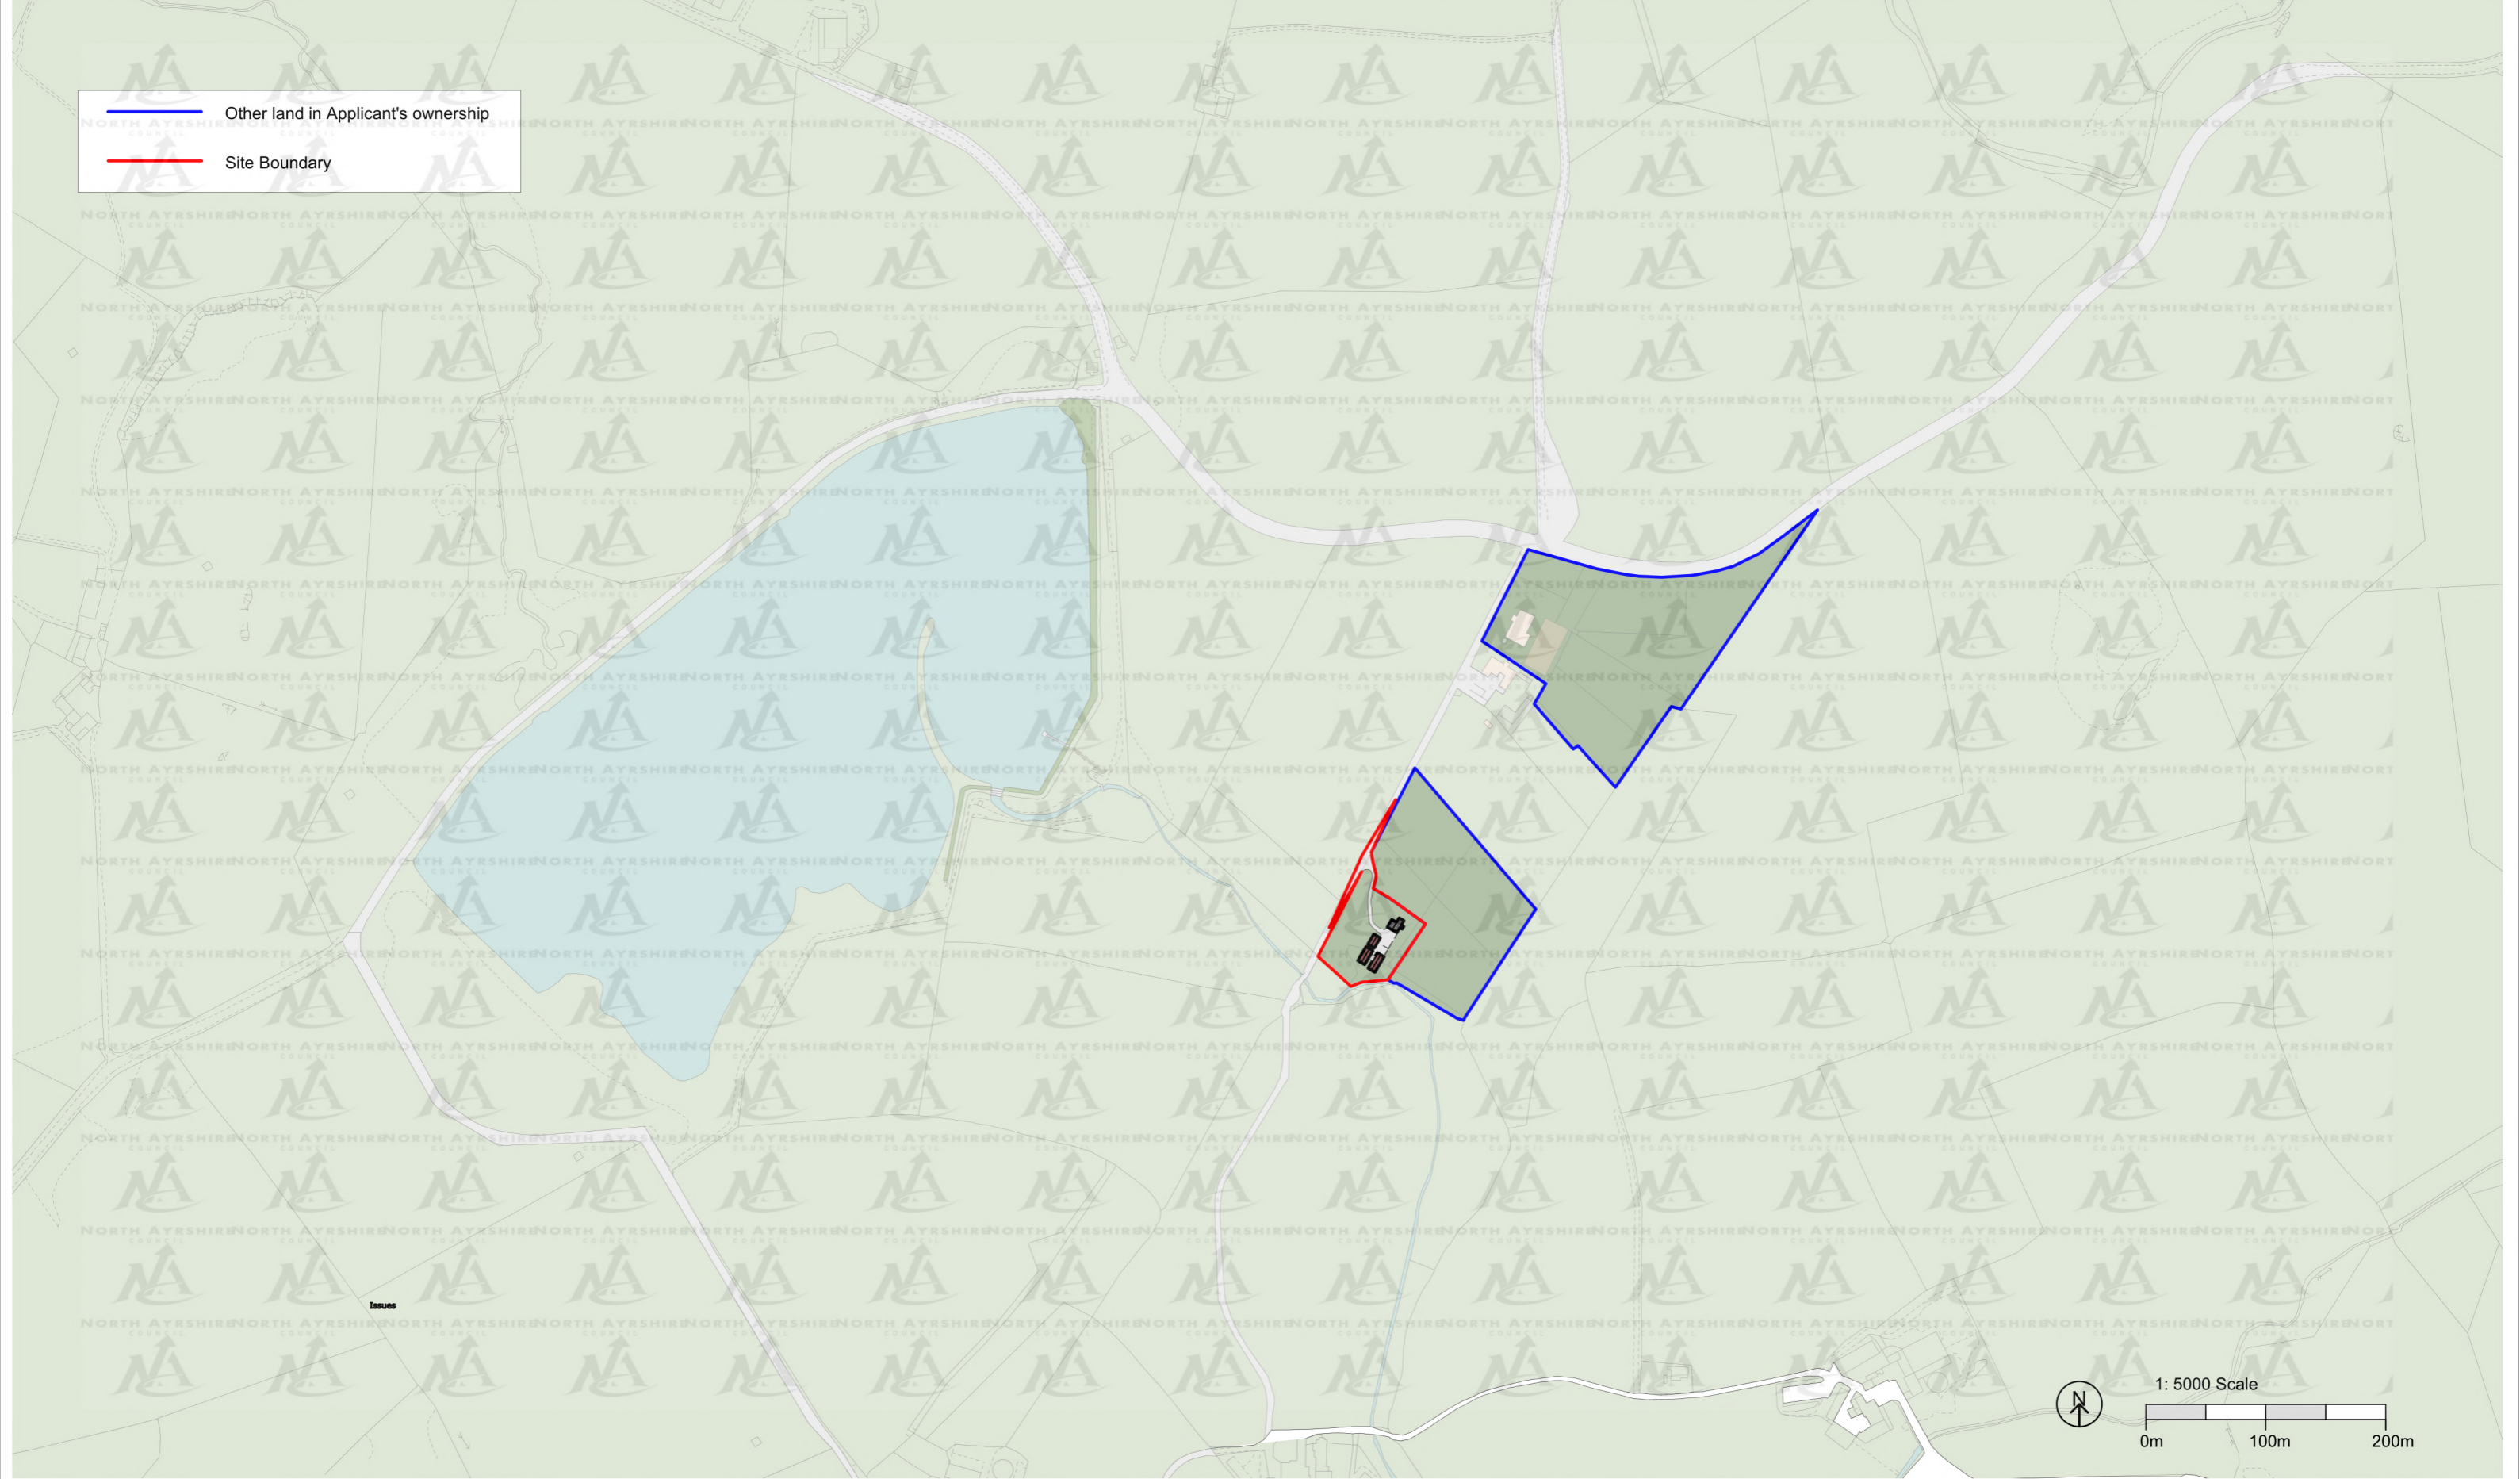

ANN NISBET STUDIO
 —
 PROCESS LED: ARCHITECTURE DESIGN RESEARCH
 996 POLLOKSHAW RD, GLASGOW, G41 2HA
 TEL:0141 632 0351 E-MAIL:STUDIO@ANNNISBET.COM
 WEB: WWW.ANNNISBET.COM

PROJECT:
Laigh Dykehead
 CLIENT:
Mr & Mrs McDonald
 DRAWING STATUS:
Planning Submission

PROJECT NO:
255

DRAWING NAME:
Proposed Location Plan

DATE:
October 2021
 SCALE:
1:5000
 APPROVED BY
AGN

DRAWING NO:
104
 REV:
None
 DRAWN BY:
AGN/JW

NOTES
 1. DO NOT SCALE THIS DRAWING.
 2. ANY DISCREPANCIES ARE TO BE REPORTED TO THE ARCHITECT IMMEDIATELY.
 3. DRAWINGS ARE TO BE READ IN CONJUNCTION WITH ALL ENGINEERS, ARCHITECTS OR OTHER RELEVANT DRAWINGS AND SPECIFICATION.
 4. ALL MATERIALS AND PRODUCTS TO BE INSTALLED STRICTLY AS PER MANUFACTURERS INSTRUCTIONS & GUIDELINES

NO.	DATE	REVISION NOTES