
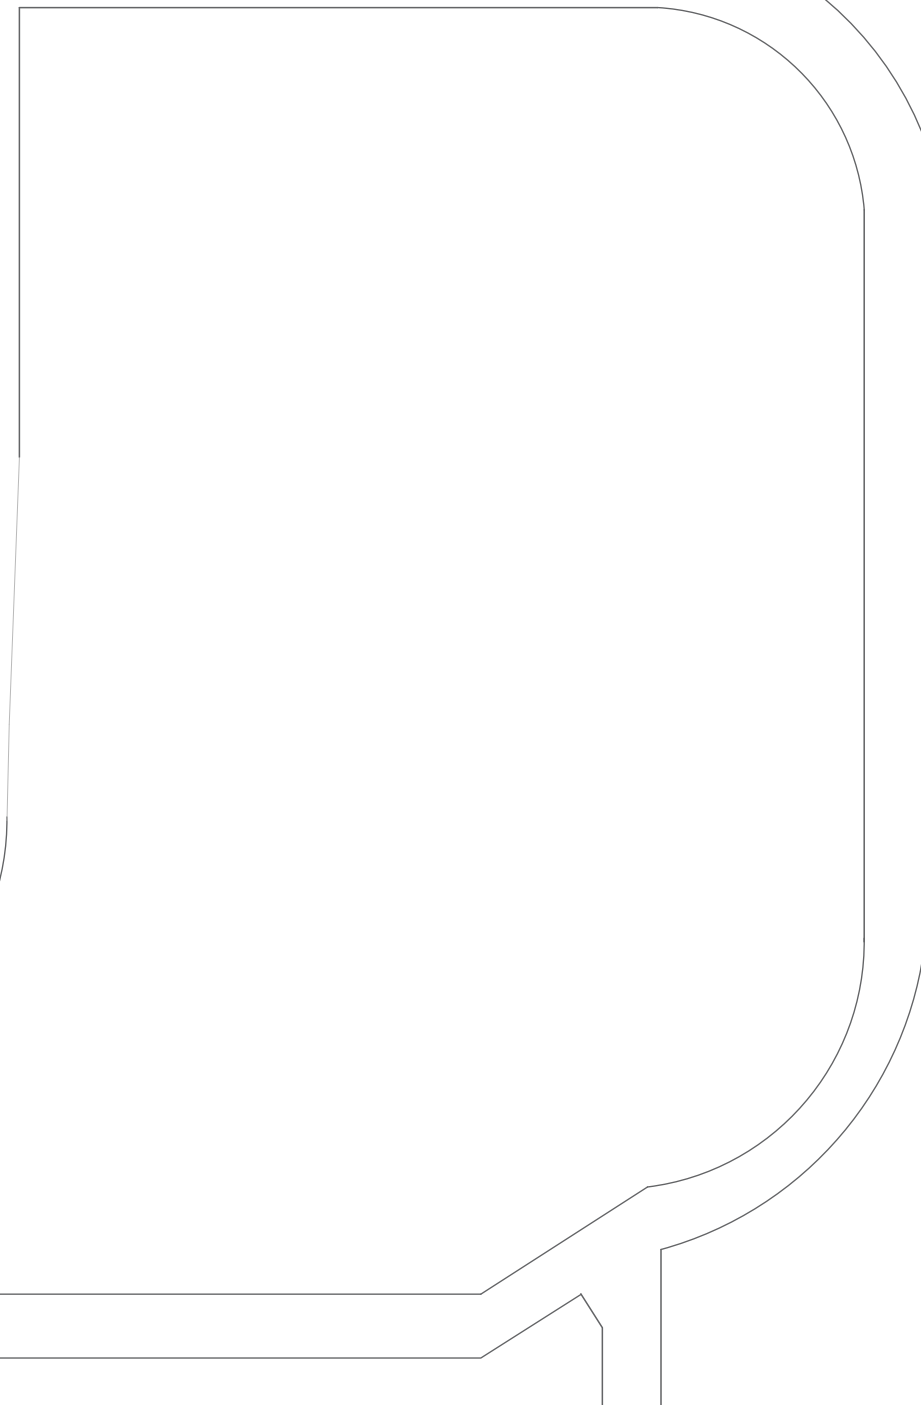
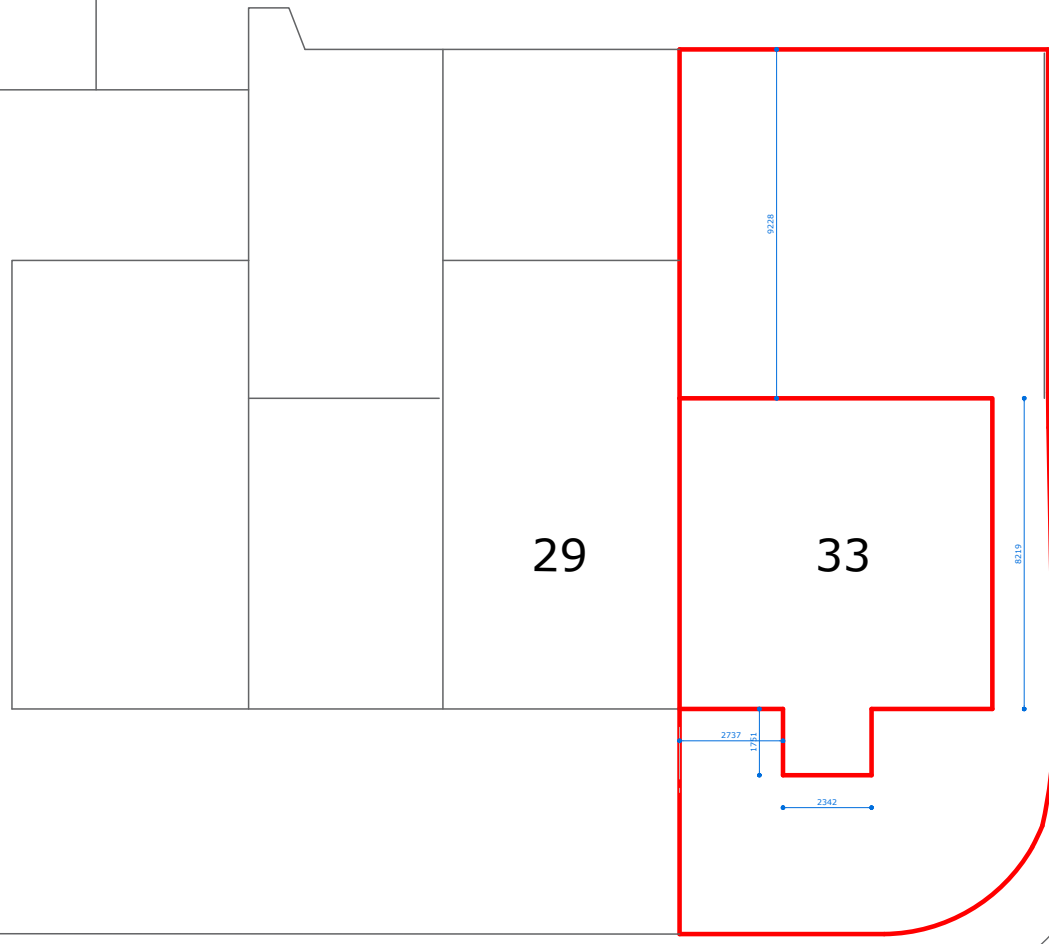


NOTE  
DO NOT SCALE DRAWING. FOLLOW THE DIMENSIONS  
ON THE DRAWINGS OR PHYSICAL MEASUREMENT  
ON SITE. ALL MEASUREMENTS AND CHANGES ON  
SITE SHOULD BE CONFIRMED WITH THE ARCHITECT.  
THE DESIGN AND DRAWING IS THE COPYRIGHT OF  
AME PROJECTS DEVELOPMENTS LTD.

PRODUCED BY AN AUTODESK STUDENT VERSION


PRODUCED BY AN AUTODESK STUDENT VERSION

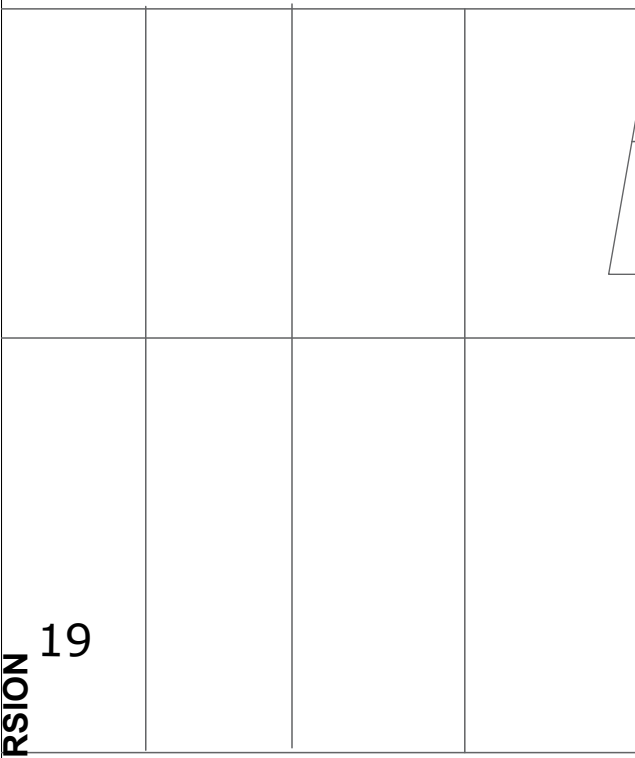

THE WILLOWS

62

Block Plan

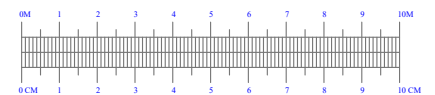

**AME PROJECTS DEVELOPMENTS**  
Architectural Consultancy, Property development, Planning Permission, Appeals, Building Control, Building Surveying, Project Management & Arbitration.

54 SUTCLIFFE ROAD WELLING KENT, DA16 1NL.  
02083049903, 07974106959

<i>Design</i> Micheal C	<i>Drawn</i> Igwe C
<i>Checked</i> Micheal C	<i>Approved</i> Micheal C

<i>Project</i> One Dwelling five bedroom house 33 Willow Nwington, Nr Sitting borne. ME9 7LS
<i>Client</i> Mr Ogechukwu & Mrs Ifeoma Ukaejiofo

<i>Sheet title</i> <b>BLOCK PLAN</b>
---

<i>Scale</i> 1:200 A3	<i>Date</i> Agust, 2021
<i>Drawing no.</i> AME/PP/79/02A	