





3D DIMENSIONED image to assist you - DO NOT SCALE

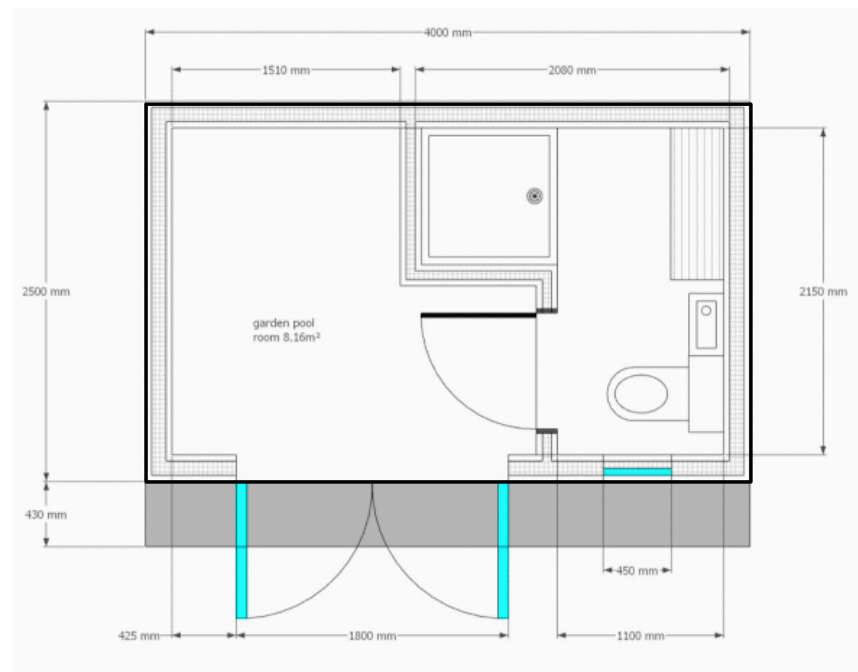

PLAN

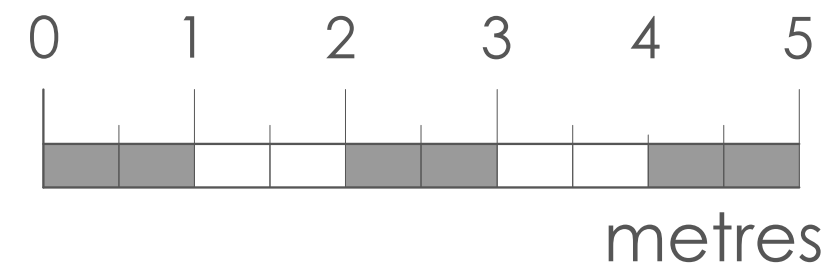

<p>e-scape landscape architects © <small>Combe Bank Farm Sundridge Sevenoaks Kent TN14 6AH Landscape Institute registered practice 777</small></p>		<p>Drawn by JS/ACAD Date 08/21 Scale 1:50@A3 size</p>
<p>job GLENDALLES Clenches Farm lane TN13 2LX Mr & Mrs Gregory</p>	<p>No. JS.PLANNING AUGUST 2021</p>	
<p>title POOL HOUSE ELEVATIONS & PLAN</p>		