


- KEY:
-  **BRICK**
Chelmer valley pavers
 -  **PLANTING**
Herbaceous perennials and grasses
 -  **HEDGING**
Yew
 -  **WALLING**
Purbeck Stone Walling
 -  **PAVING**
Harvest Sawn Sandstone
 -  **LAWN**
 -  **OUTBUILDING**
 -  **GRAVEL**
 -  **OAK PERGOLA**

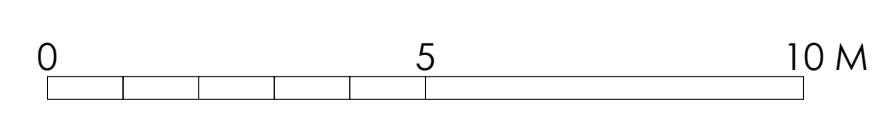

Scale 1:100@A1		
Drawn By RCR		
Date July 2021		
CAD File 0000		
Project Title		
Client	Drawing No	Revision
	0360_02_001	
Sheet Title		
CONCEPT PLAN		
Issue Notes		
Do not scale from this drawing. Contractors are advised to check all measurements on site.		

