
	David Symonds Associates 3 Imperial Court, 12 Sovereign Road Kings Norton Business Centre, Birmingham B30 3ES		Job No. 220902-S		A3
	Tel: 0121 444 1313 Email: eng@dsace.co.uk Website: www.dsace.co.uk		Dwg No. 77		Rev P
			Date Oct 21		Design JDS
Contract	Bridgnorth Station Shop Refurbishment		Chkd		Drawn SW
Title	Roof Sheeting Detail Section		Scale AS SHOWN @ A3		
DO NOT SCALE - ONLY FIGURED DIMENSIONS ARE TO BE USED.LEVELS TO BE CONFIRMED ON SITE			P	PLANNING APPROVAL	12.10.21 SW

ROOF SHEETING TO BE POWDER COAT BLACK, MIN 0.7mm THICK ,WITH CORRUGATIONS AT 76.2mm CENTRES & AN OVERALL DEPTH OF 18mm TO MATCH EXISTING SHEETS, WITH FIXING THROUGH TOP OF CORRUGATIONS IN ACCORDANCE WITH MANUFACTURERS RECOMMENDATIONS

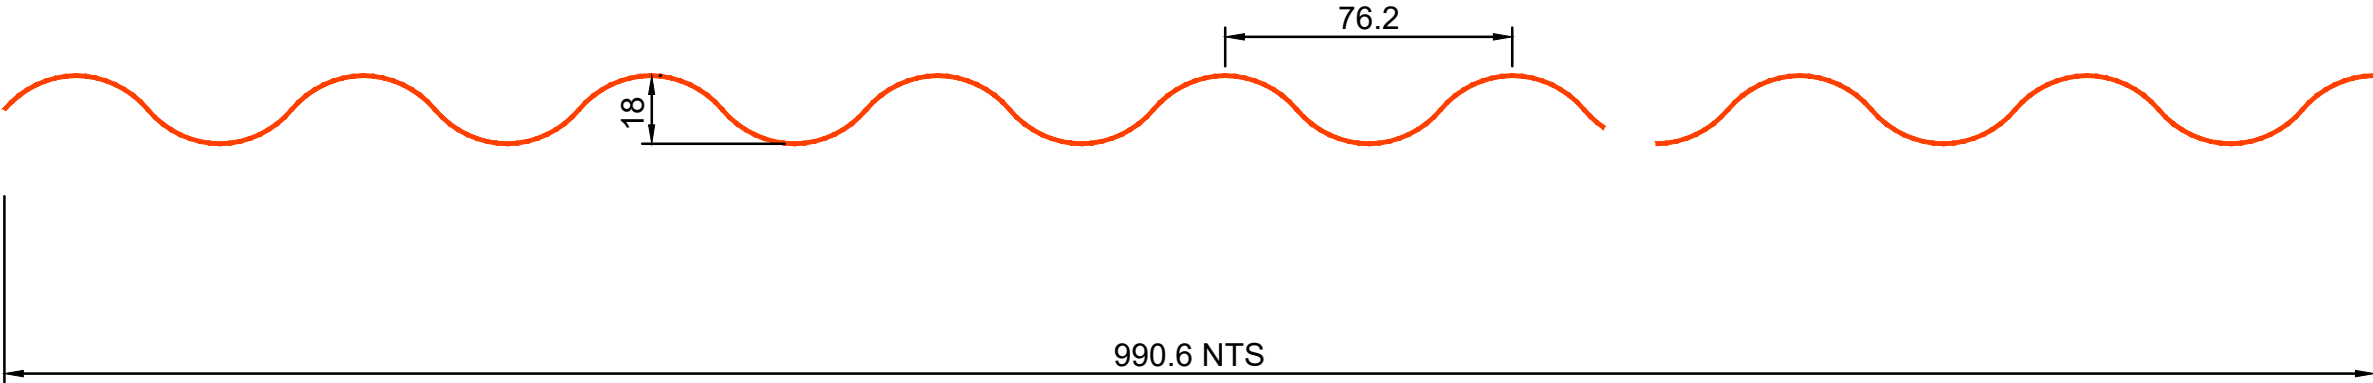

ROOF SHEETING DETAIL SECTION
SCALE 1:2